



LEGEND

	EXISTING CONTOUR
	EXISTING STONEWALL
	EXISTING CATCH BASIN
	EXISTING WATER MAIN
	EXISTING WATER GATE
	EXISTING GAS MAIN
	EXISTING GAS GATE
	EXISTING SEWER MANHOLE
	EXISTING SEWER MAIN
	EXISTING UTILITY POLE
	EXISTING OVERHEAD WIRES
	TEST PIT LOCATION
	EXISTING STOCKADE FENCE
	EXISTING CHAIN LINK FENCE
	PROPOSED SPOTGRADE
	PROPOSED DRAIN LINE
	PROPOSED CATCH BASIN
	PROPOSED WATER MAIN
	PROPOSED HYDRANT
	PROPOSED WATER MAIN GATE
	PROPOSED SEWER FORCE MAIN
	PROPOSED SEWER PUMP STA.
	PROPOSED GAS MAIN
	PROPOSED UNDERGROUND ELECTRIC, TELEPHONE & CABLE

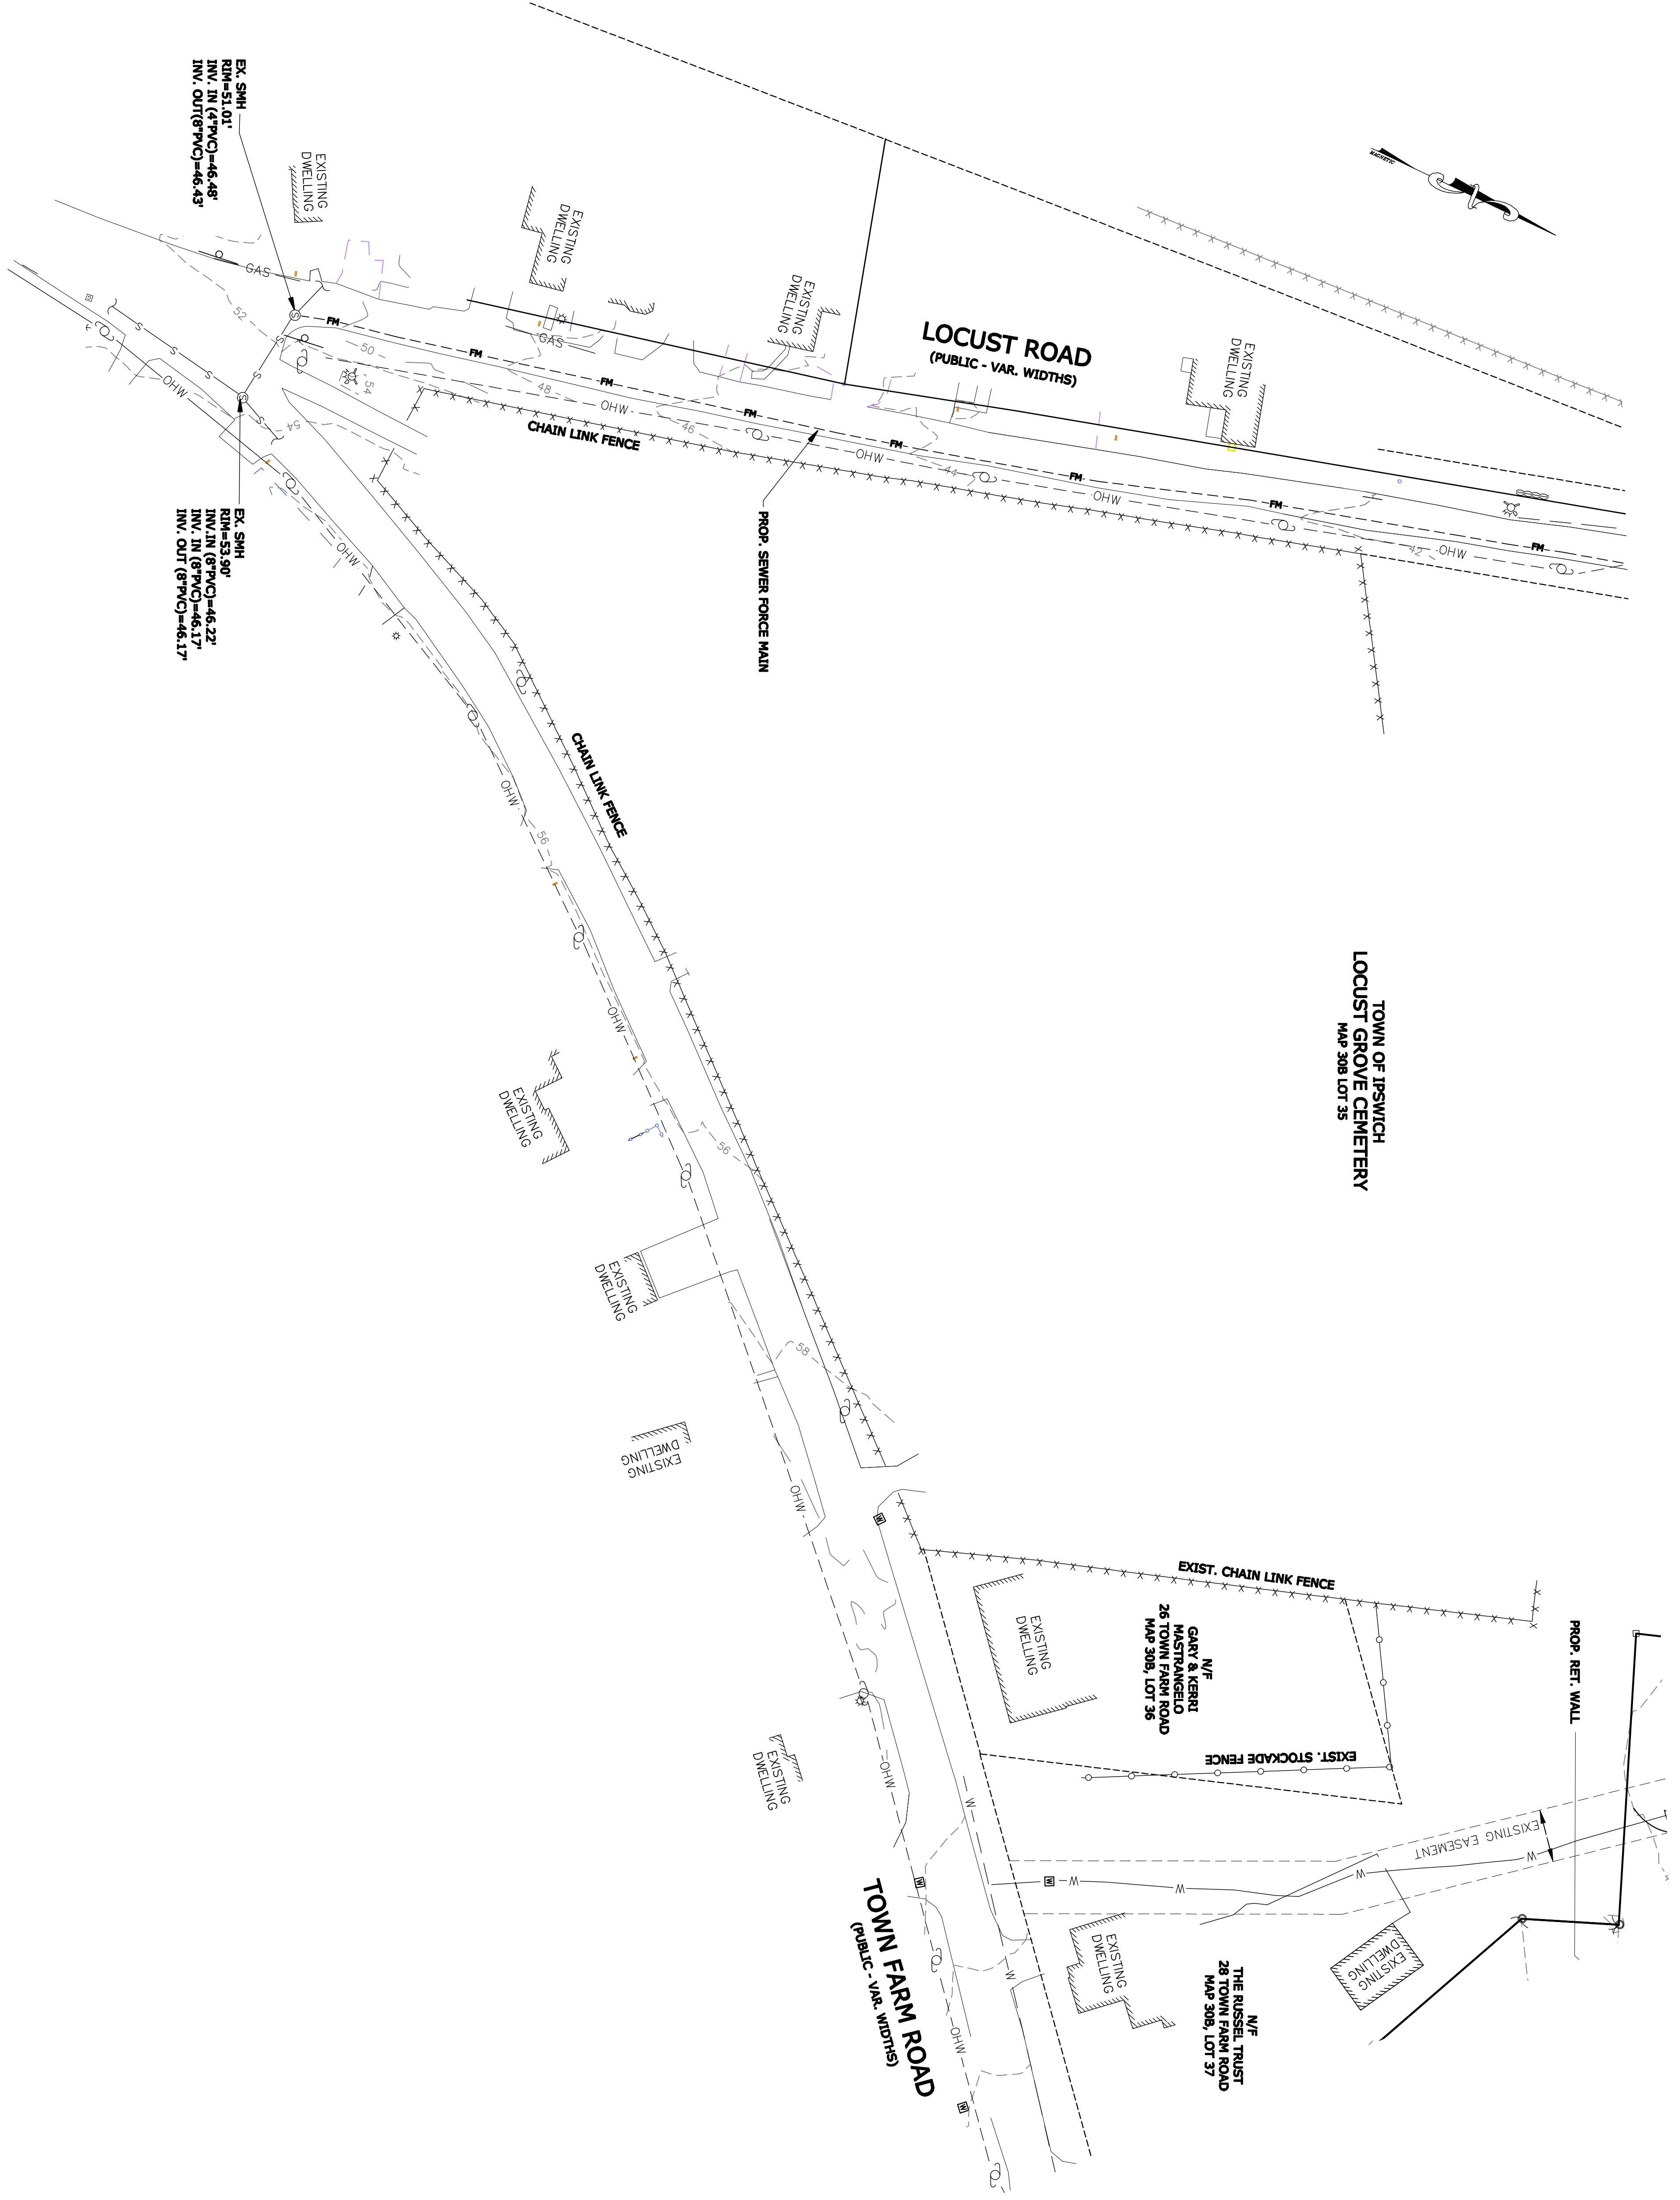

TOWN OF IPSWICH
 LOCUST GROVE CEMETERY
 MAP 30B LOT 35

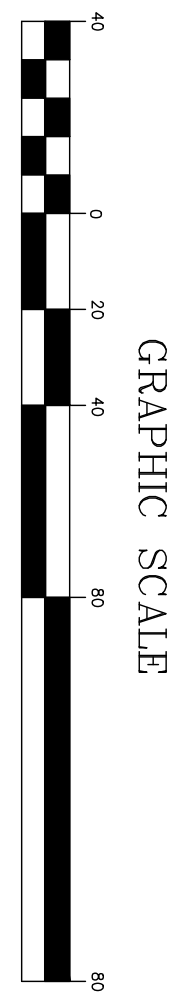

PROPOSED SITE PLAN

<table border="1"> <thead> <tr> <th colspan="2">REVISIONS</th> </tr> <tr> <th>#</th> <th>DESCRIPTION</th> </tr> </thead> <tbody> <tr> <td> </td> <td> </td> </tr> <tr> <td> </td> <td> </td> </tr> </tbody> </table>	REVISIONS		#	DESCRIPTION					DATE: 6-12-18 SCALE: 1"=40' SHEET: SP2	DRAWN BY: PLB	PROJECT LOCATION: TAX MAP 30B, PARCELS 33, 37A & 63 TOWN FARM ROAD IPSWICH, MASS.	PREPARED FOR: TOWN FARM, LLC 115 NEWBURY STREET, SUITE 304 BOSTON, MASS.	PREPARED BY: AEC, PLLC P.O. BOX 563 SANDOWN, NH 03873 AMOSKEAGENGINEERING@COMCAST.NET
	REVISIONS												
#	DESCRIPTION												
<table border="1"> <thead> <tr> <th>BY</th> <th>DATE</th> <th>DESCRIPTION</th> </tr> </thead> <tbody> <tr> <td> </td> <td> </td> <td> </td> </tr> <tr> <td> </td> <td> </td> <td> </td> </tr> </tbody> </table>	BY	DATE	DESCRIPTION										
BY	DATE	DESCRIPTION											