



HIGH STREET ELEVATION

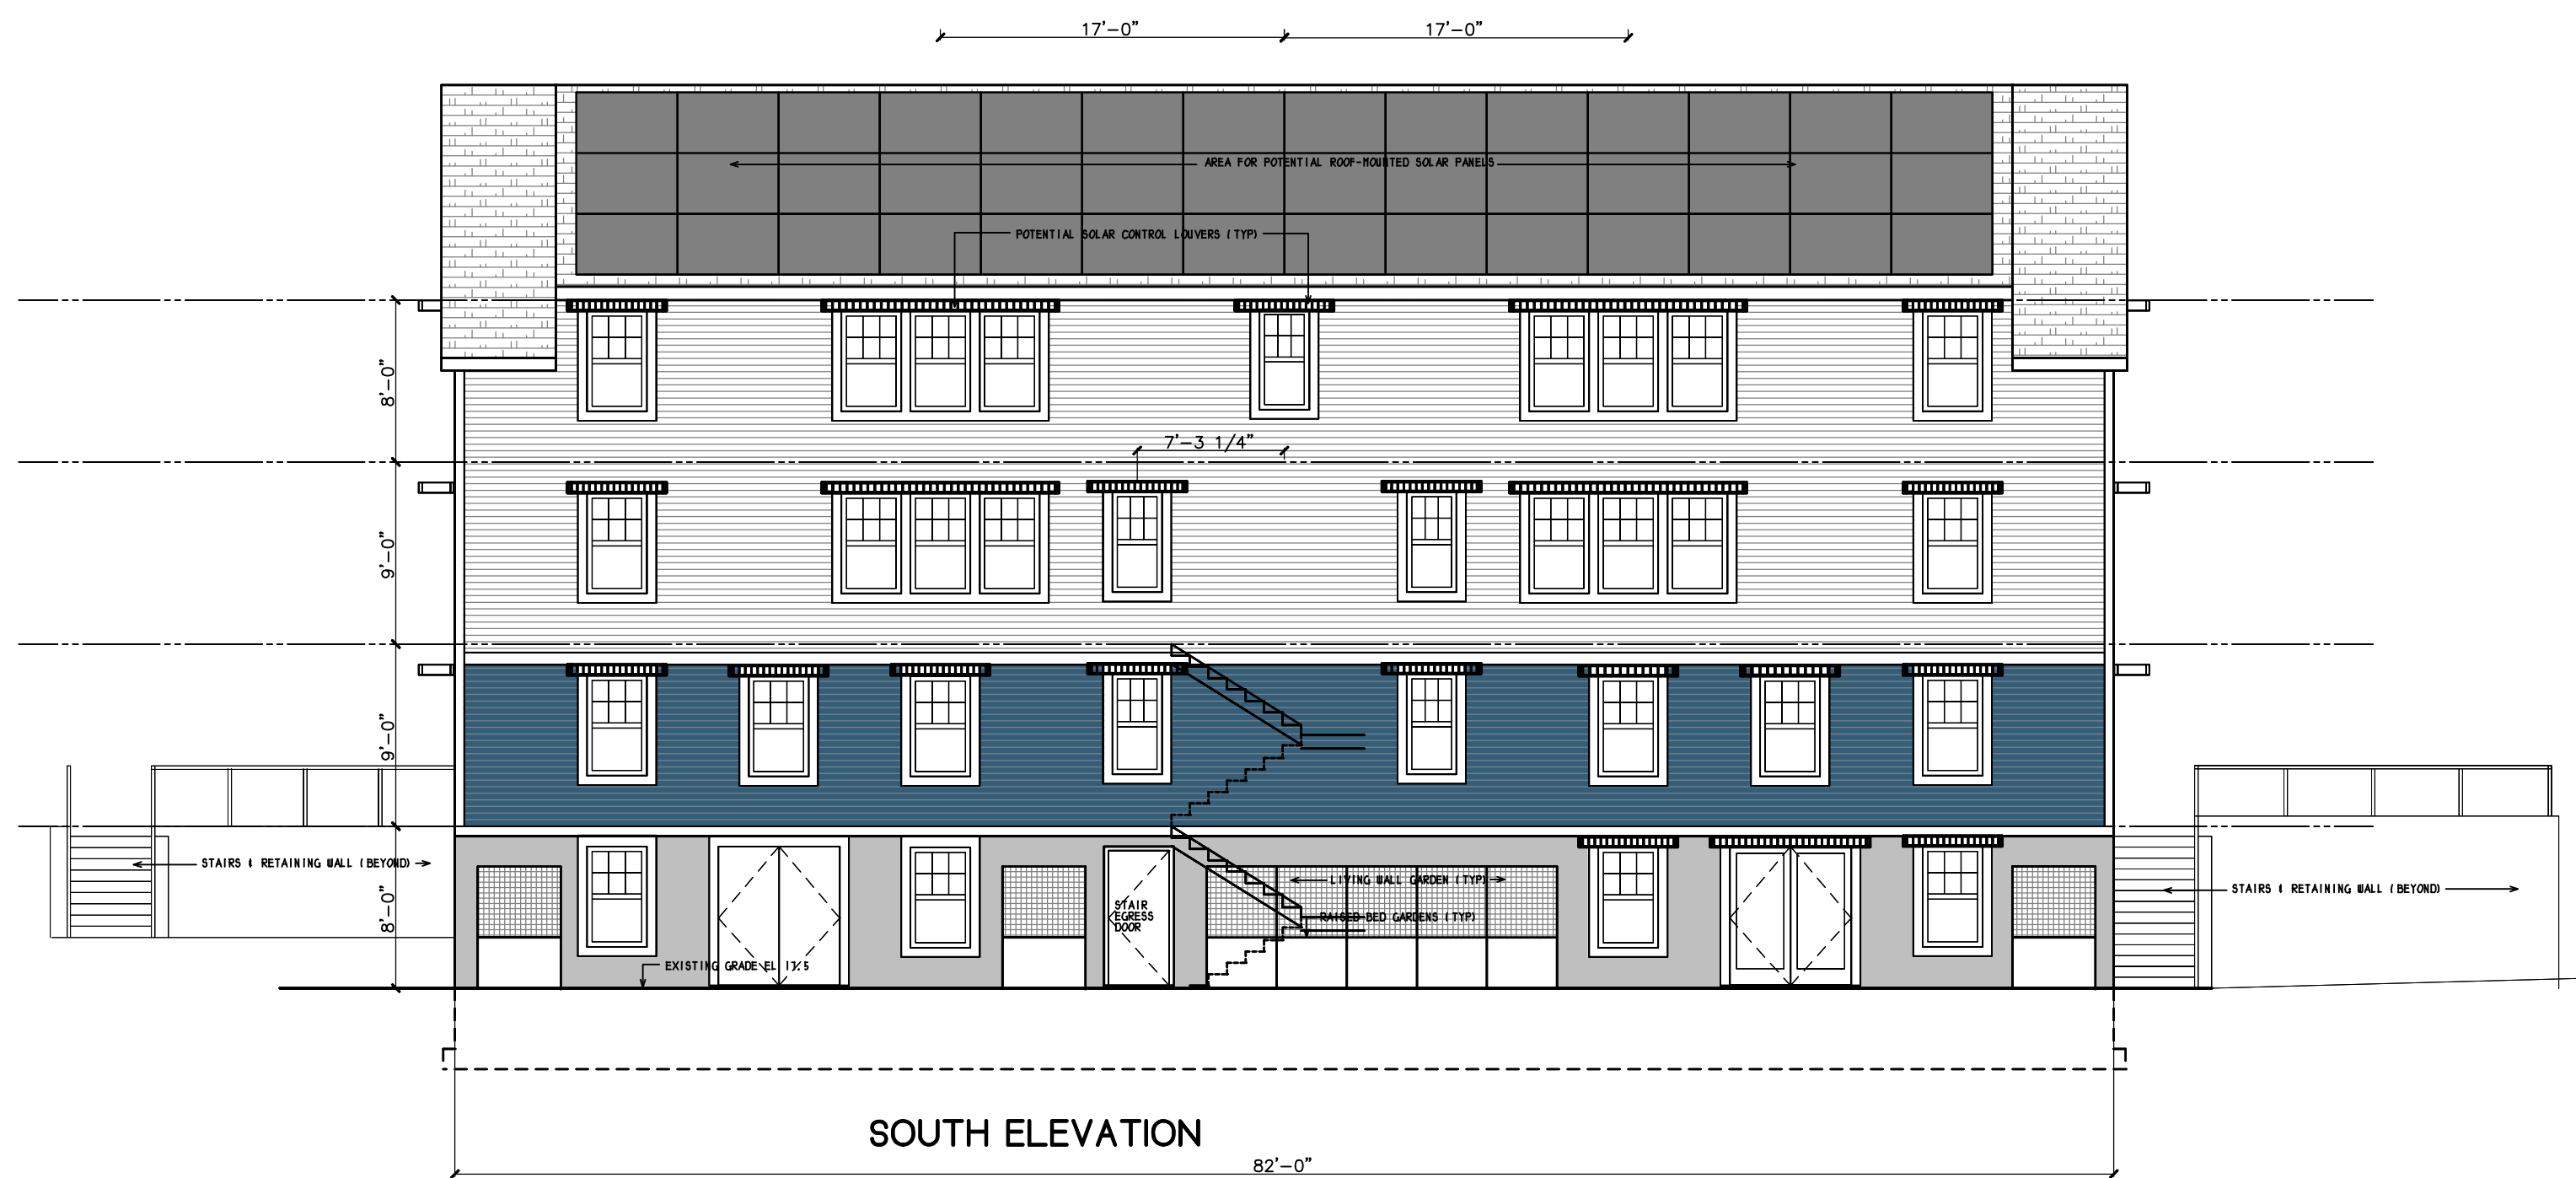

SOUTH ELEVATION

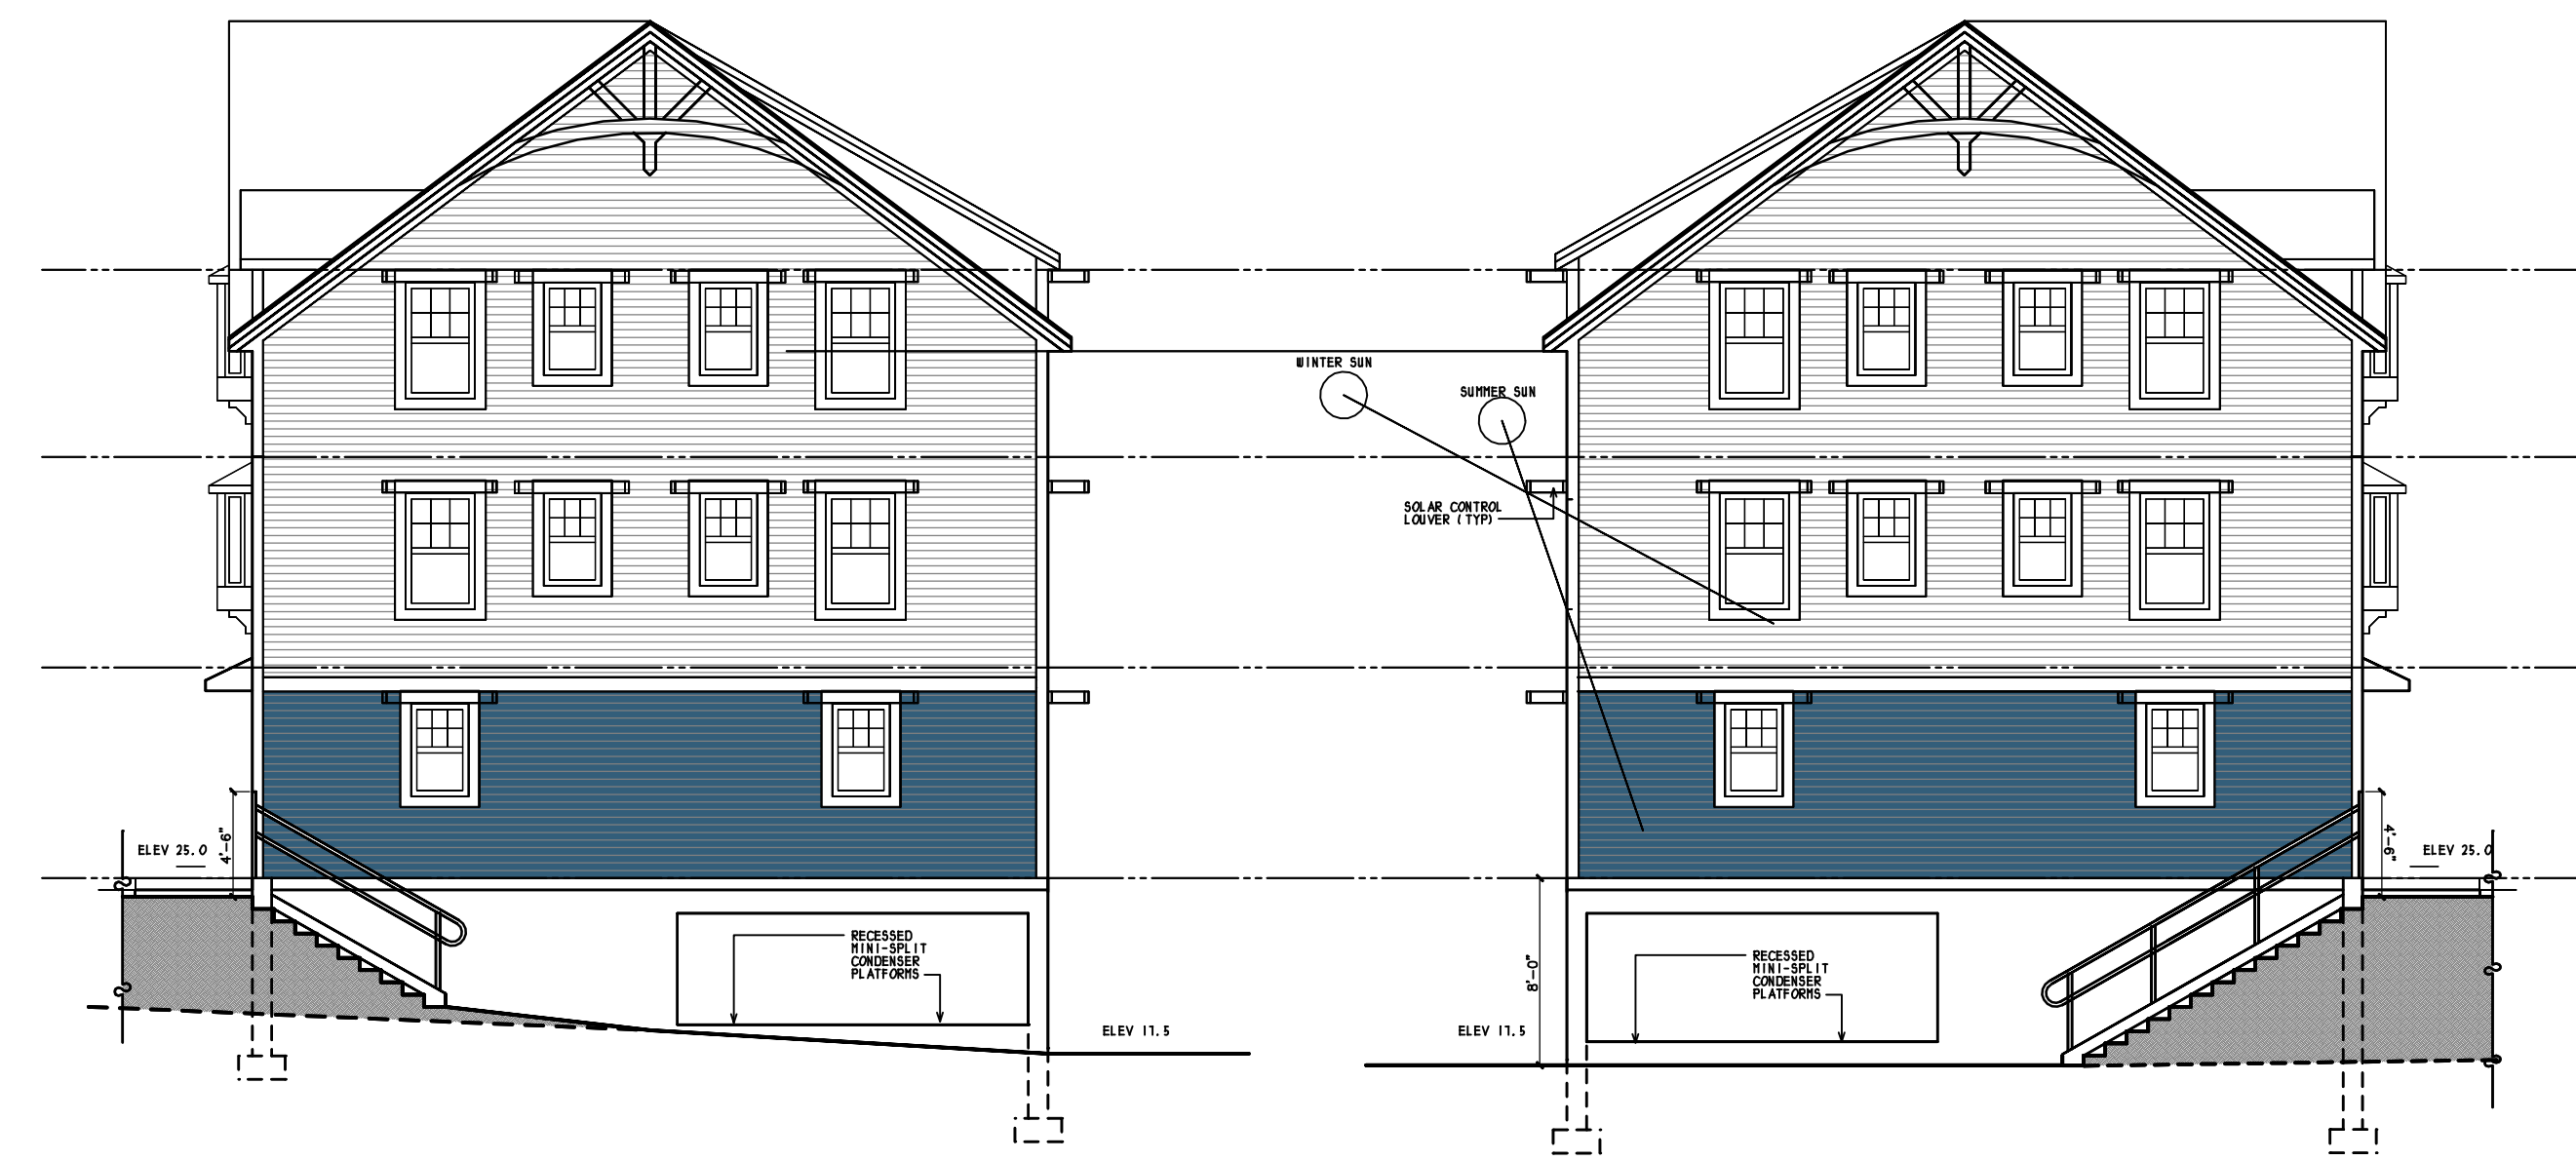

WEST ELEVATION

EAST ELEVATION

PROPOSED MULTI-FAMILY BUILDING
214 HIGH STREET . IPSWICH, MASSACHUSETTS
OWNER: 214 HIGH LLC

 Thomas Mayo Associates/
Architects & Urban Designers

2 CENTRAL STREET OFFICE: (978) 356-1440
IPSWICH, MASSACHUSETTS 01938 MOBILE: (978) 500-0820
WEBSITE: T.MAYO-ARCHITECTS.COM

PROPOSED BUILDING ELEVATIONS
(REVISED PER DRB INPUT)

REVISIONS	SCALE: AS NOTED	JOB#: J 2020-04
	DATE: 24 MAR 2022	SHEET #:
		A-2