




A FRONT ELEVATION
SCALE: 1/8" = 1'-0"



B REAR ELEVATION
SCALE: 1/8" = 1'-0"



Ipswich Planning Board
September 22, 2012

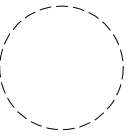

17 Elm Street
Manchester, MA 01944
978.526.4386
olsonlewis.com



Fifteen Market Street
11-15 Market Street
Ipswich, Massachusetts 01938


#	Description	Date
		02/09/12

Job No.	Scale	Drawn	Date
T10716	AS NOTED	DWC	02/08/12


Elevations 1
A3.0



A SIDE ELEVATION
SCALE: 1/8" = 1'-0"

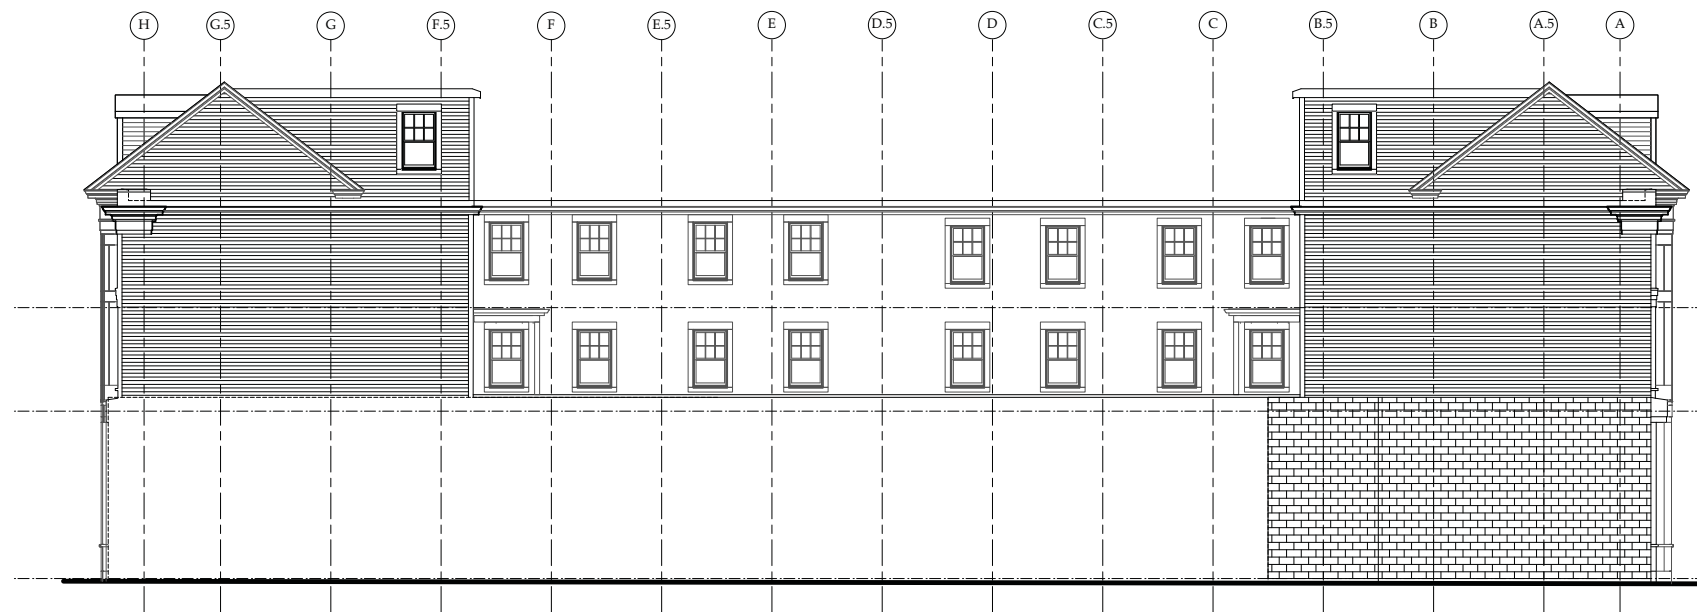

B SIDE ELEVATION
SCALE: 1/8" = 1'-0"

 

Ipswich Planning Board
September 22, 2012

17 Elm Street
Manchester, MA 01944
978.526.4386
olsonlewis.com

**OLSON
LEWIS +
ARCHITECTS**

Fifteen Market Street
11-15 Market Street
Ipswich, Massachusetts 01938

#	Description	Date

Job No. T10716	Scale: AS NOTED	Drawn: DWG	Date: 02/08/12
----------------	-----------------	------------	----------------

Elevations 2

A3.1