

PROPOSED 2ND FLOOR PLAN

Daniel F. DiLullo

ARCHITECT PLANNERS

16 CRYSTAL ST, MELROSE, MASSACHUSETTS 02176  
 (781) 662-3498 dilulloinc@comcast.net

15 MARKET STREET


IPSWICH MASSACHUSETTS

SCALE: 3/32" = 1'-0"


Sept. 9-2020



FRONT ELEVATION

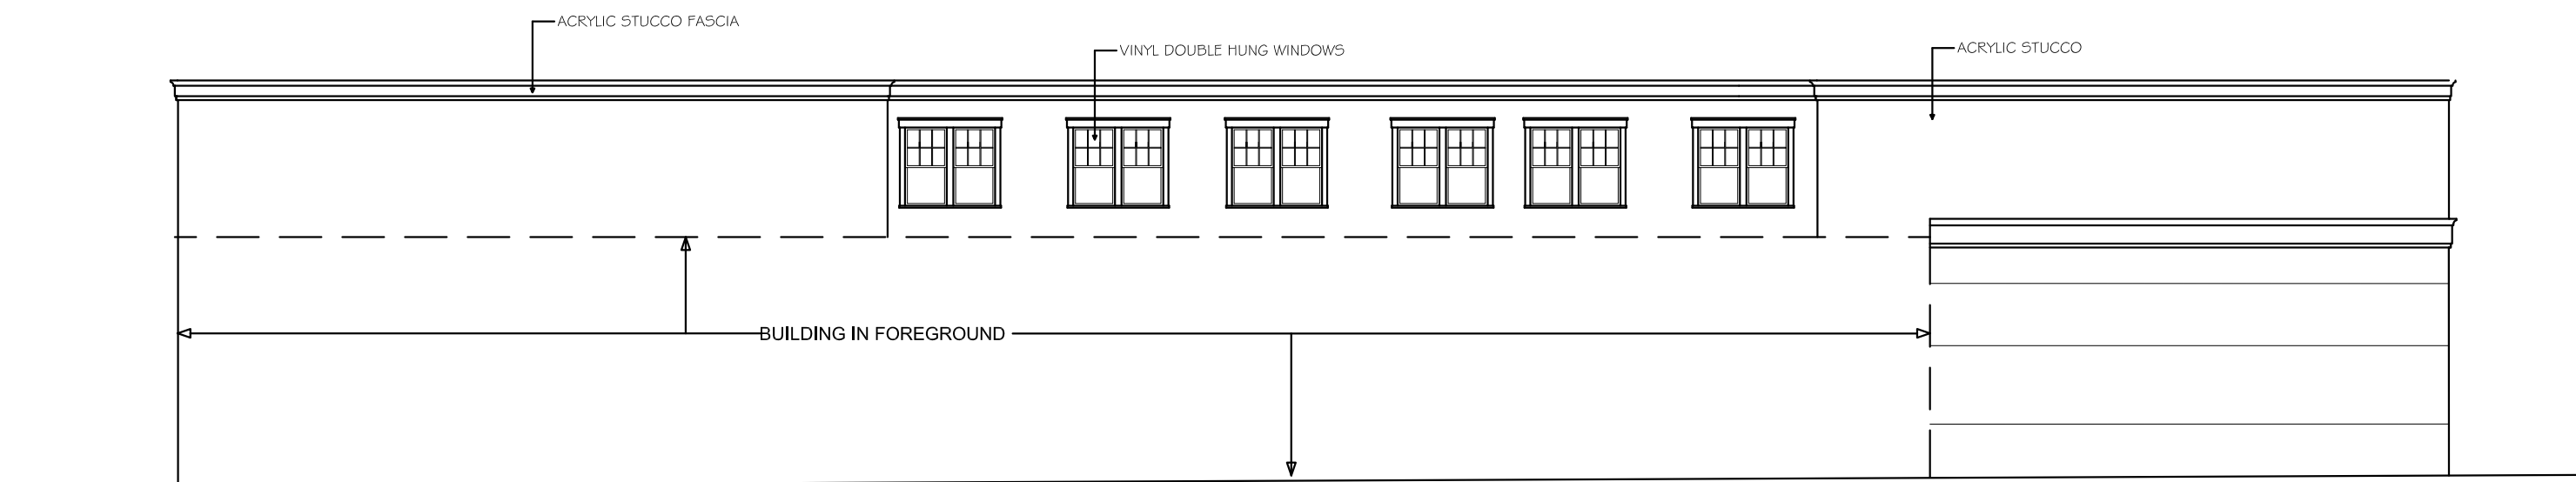

RIGHT SIDE ELEVATION

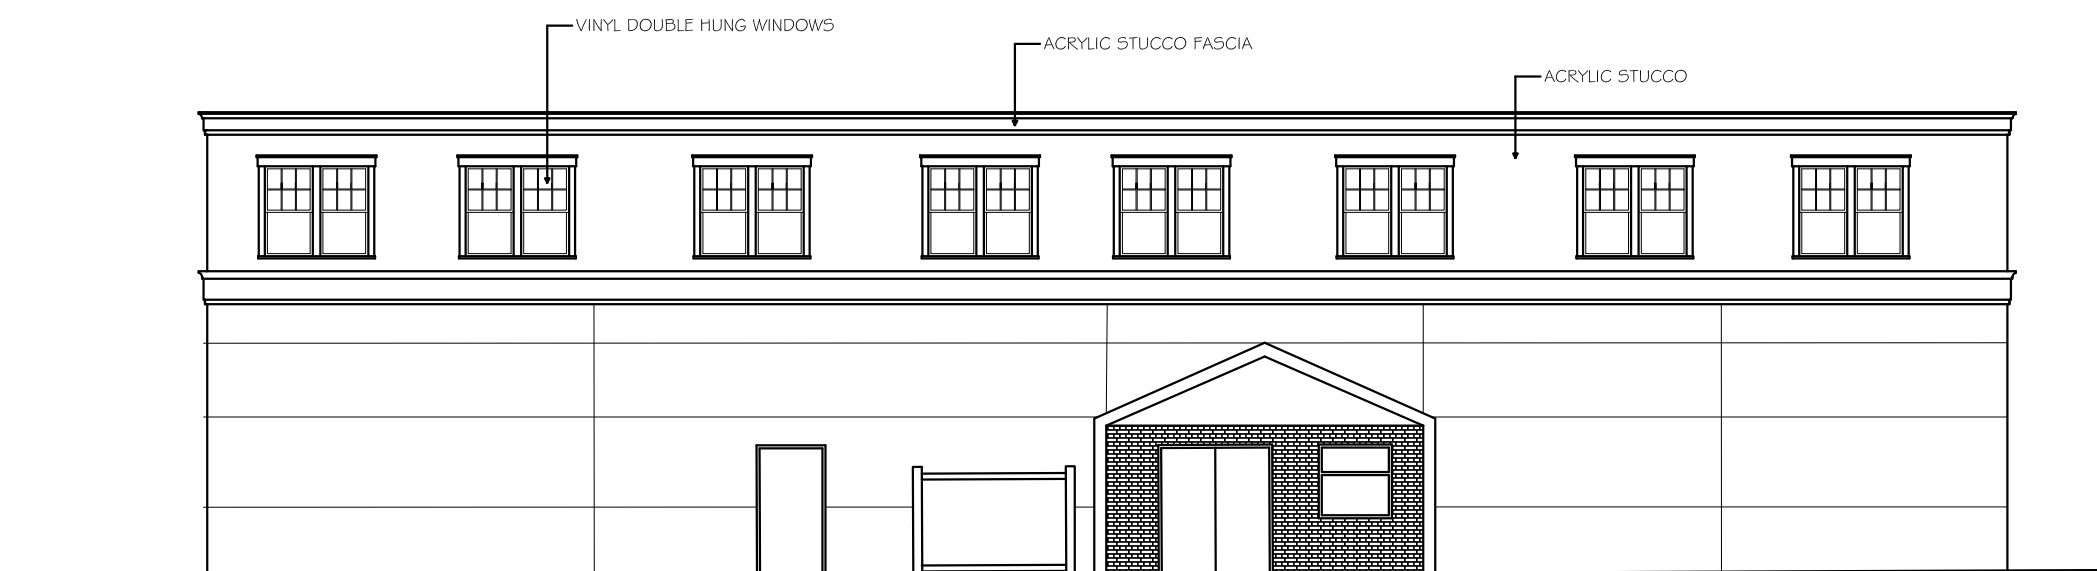

REAR ELEVATION



LEFT SIDE ELEVATION

Daniel F. DiLullo

ARCHITECT PLANNERS

16 CRYSTAL ST, MELROSE, MASSACHUSETTS 02176

(781) 662-3498

dilulloinc@comcast.net

15 MARKET STREET

IPSWICH

MASSACHUSETTS

SCALE: 3/32" = 1'-0"

Sept. 9-2020