



PROPOSED FIRST FLOOR

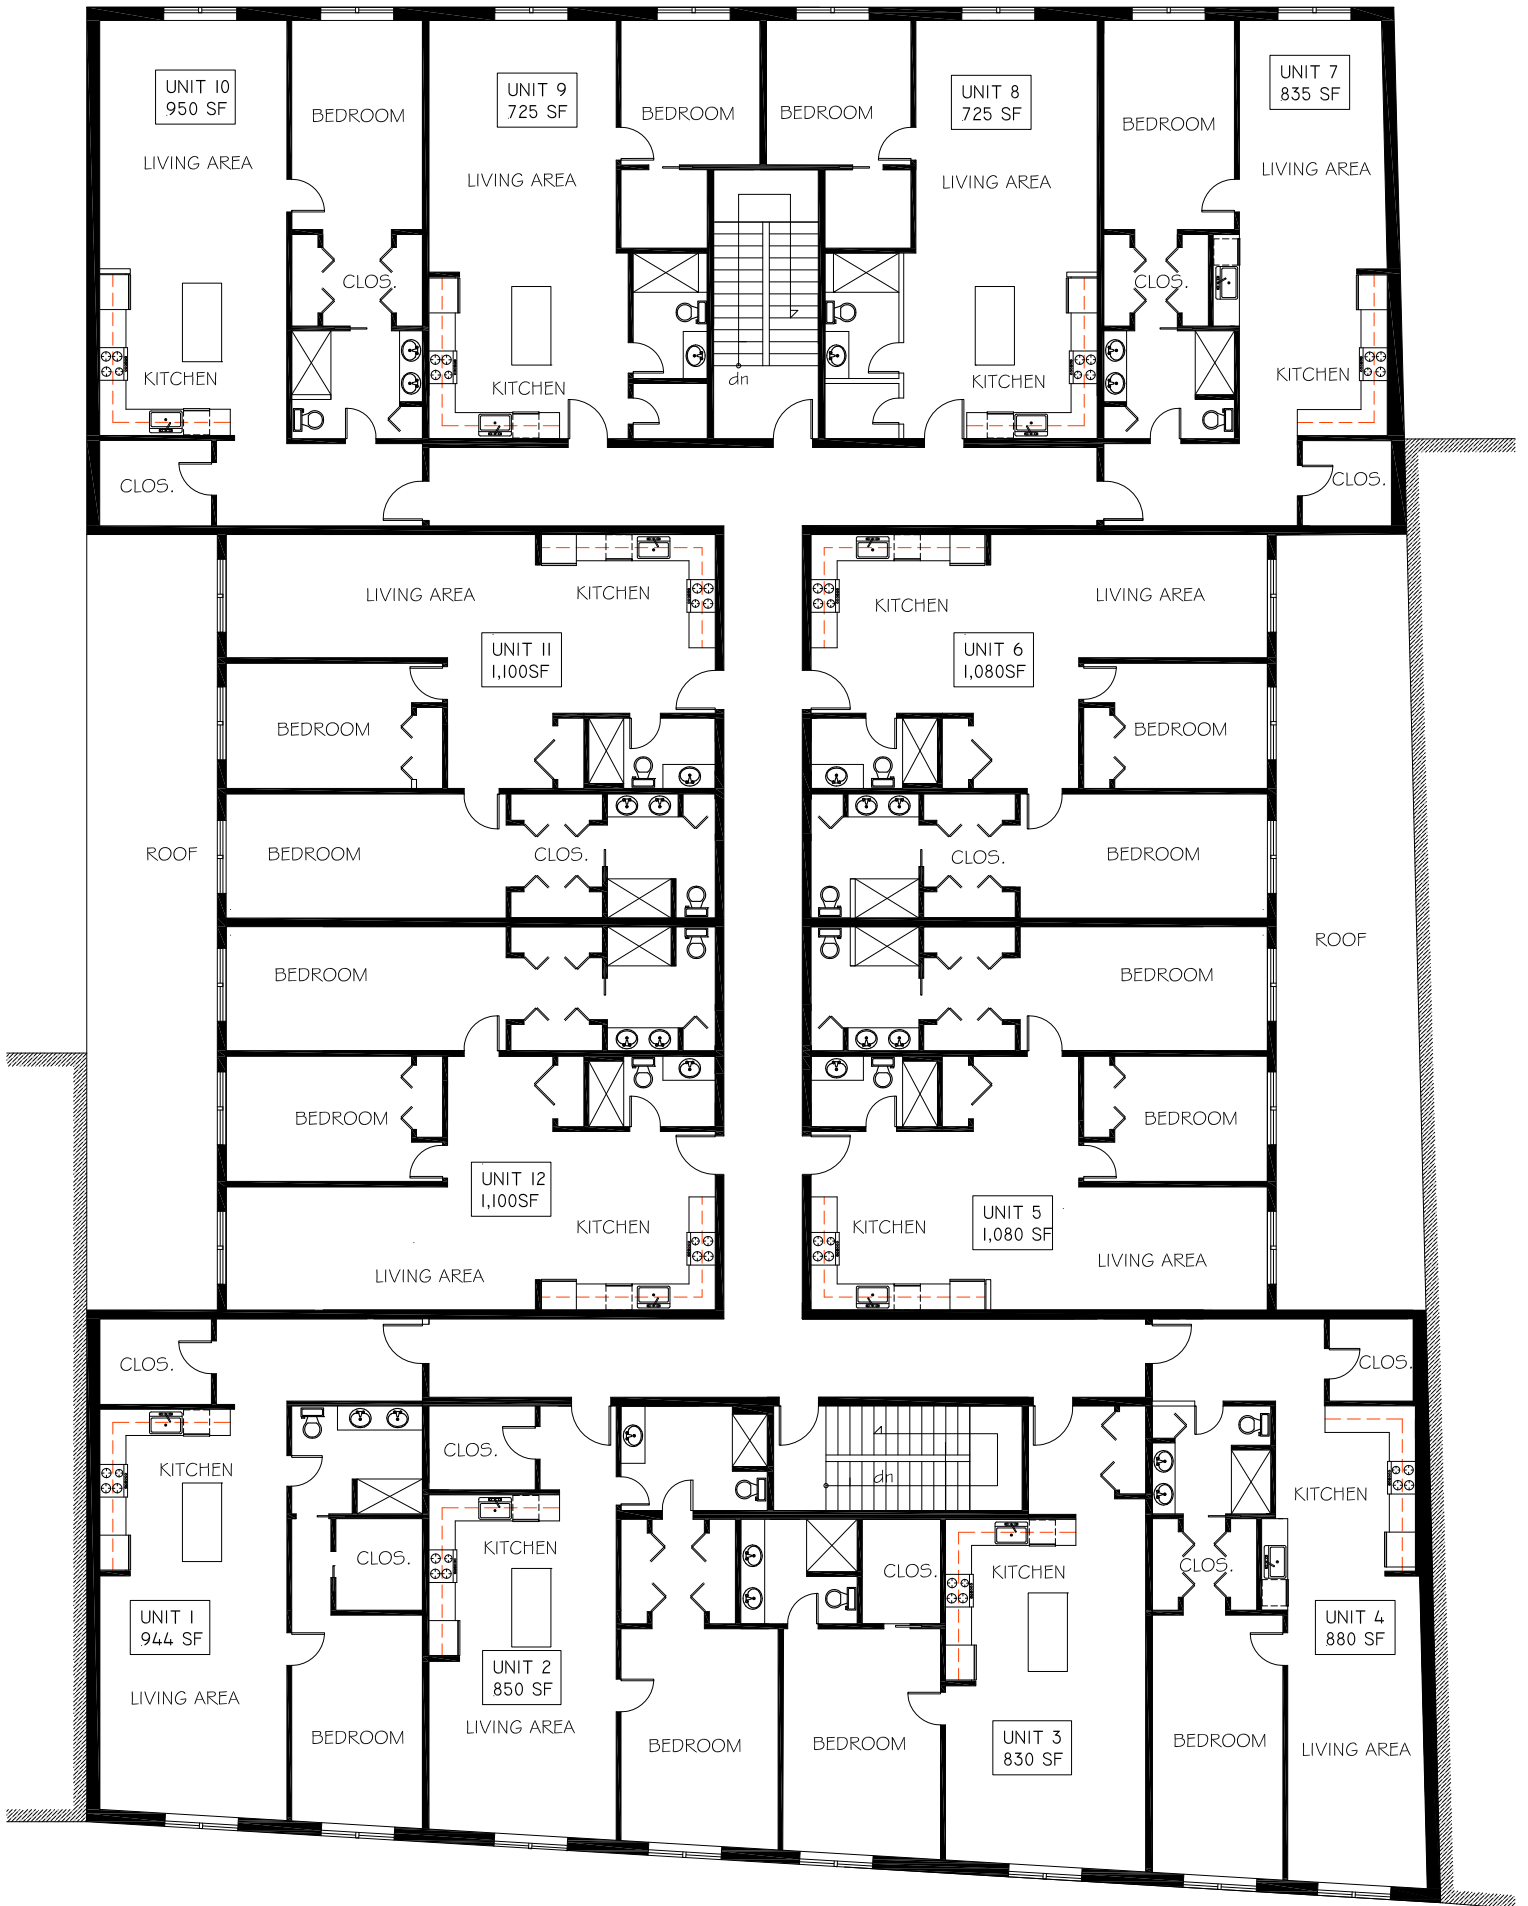


PROPOSED 2ND FLOOR PLAN

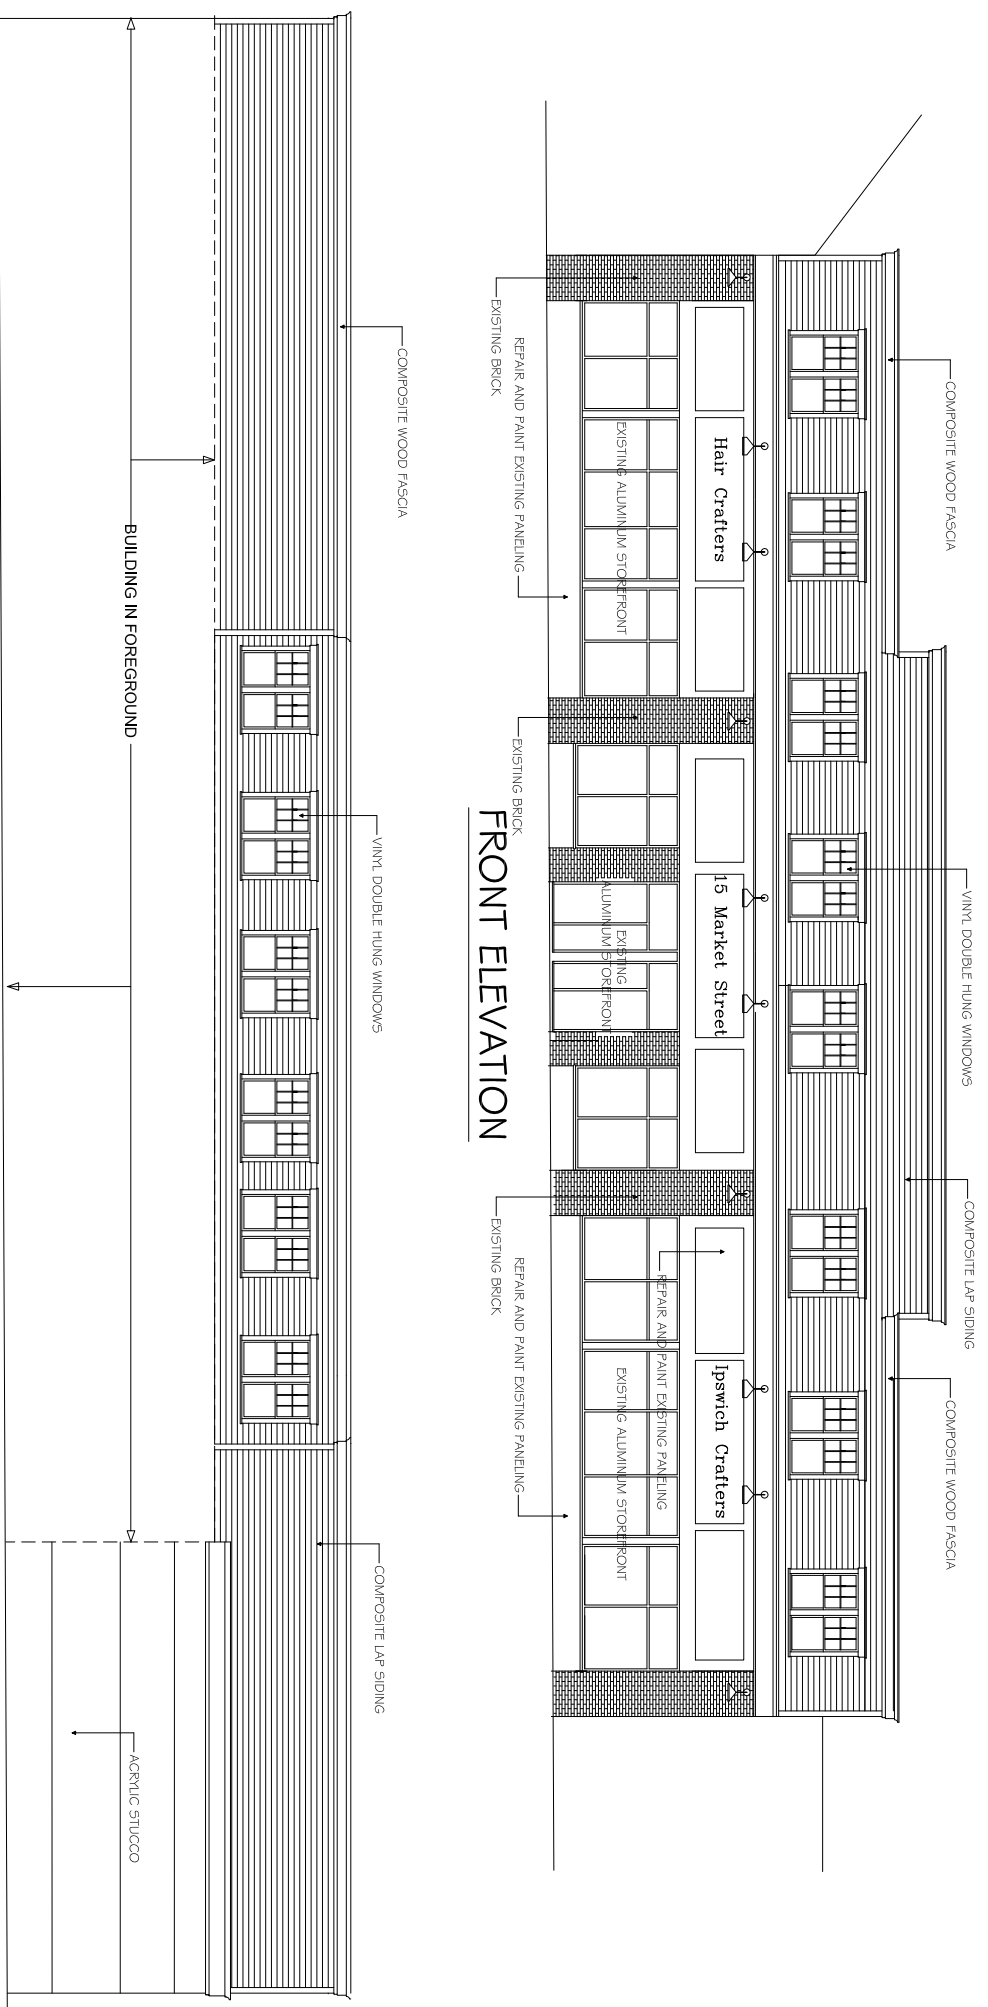


**FRONT ELEVATION**

**RIGHT SIDE ELEVATION**

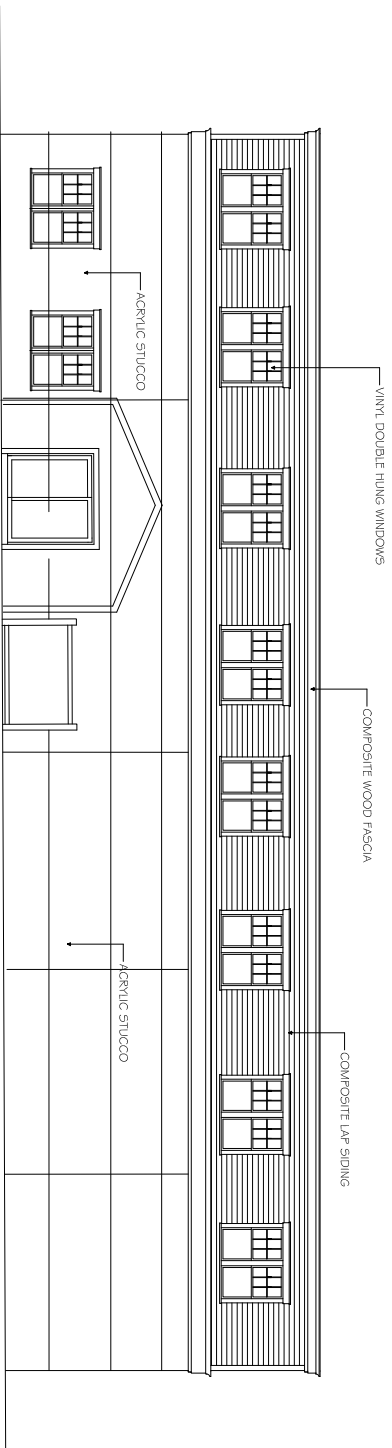

REAR ELEVATION

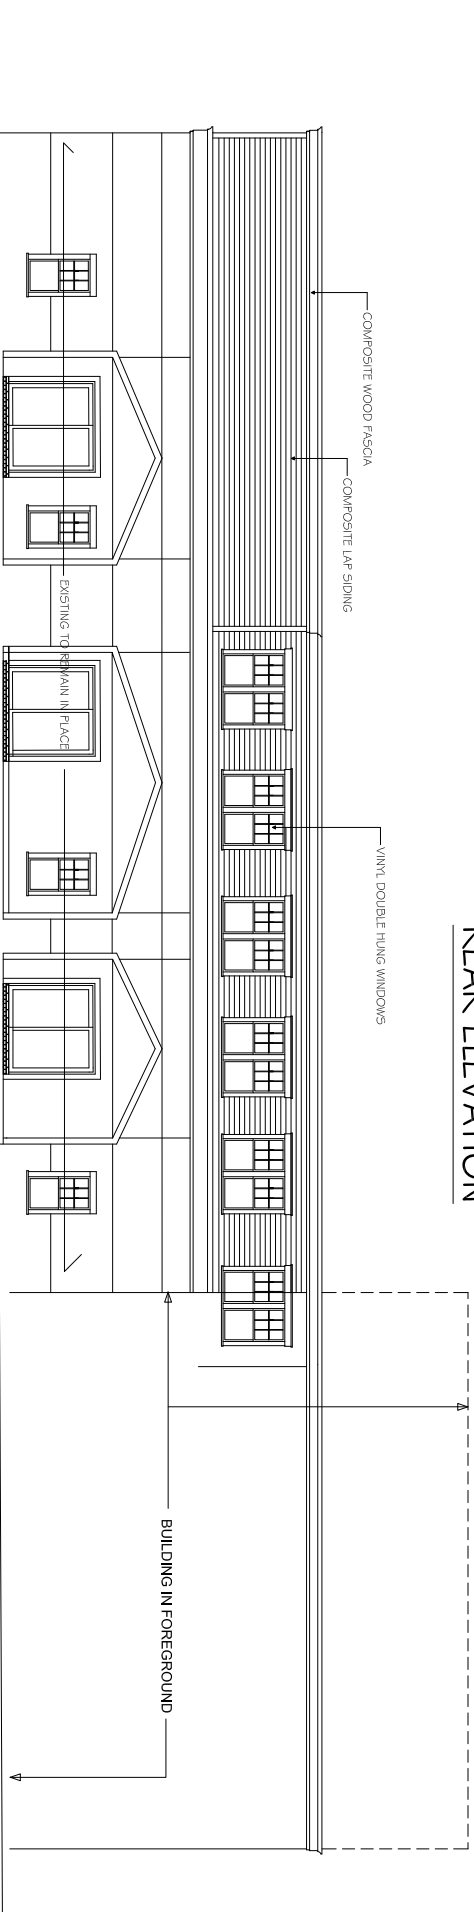

LEFT SIDE ELEVATION