






**FRONT ELEVATION**

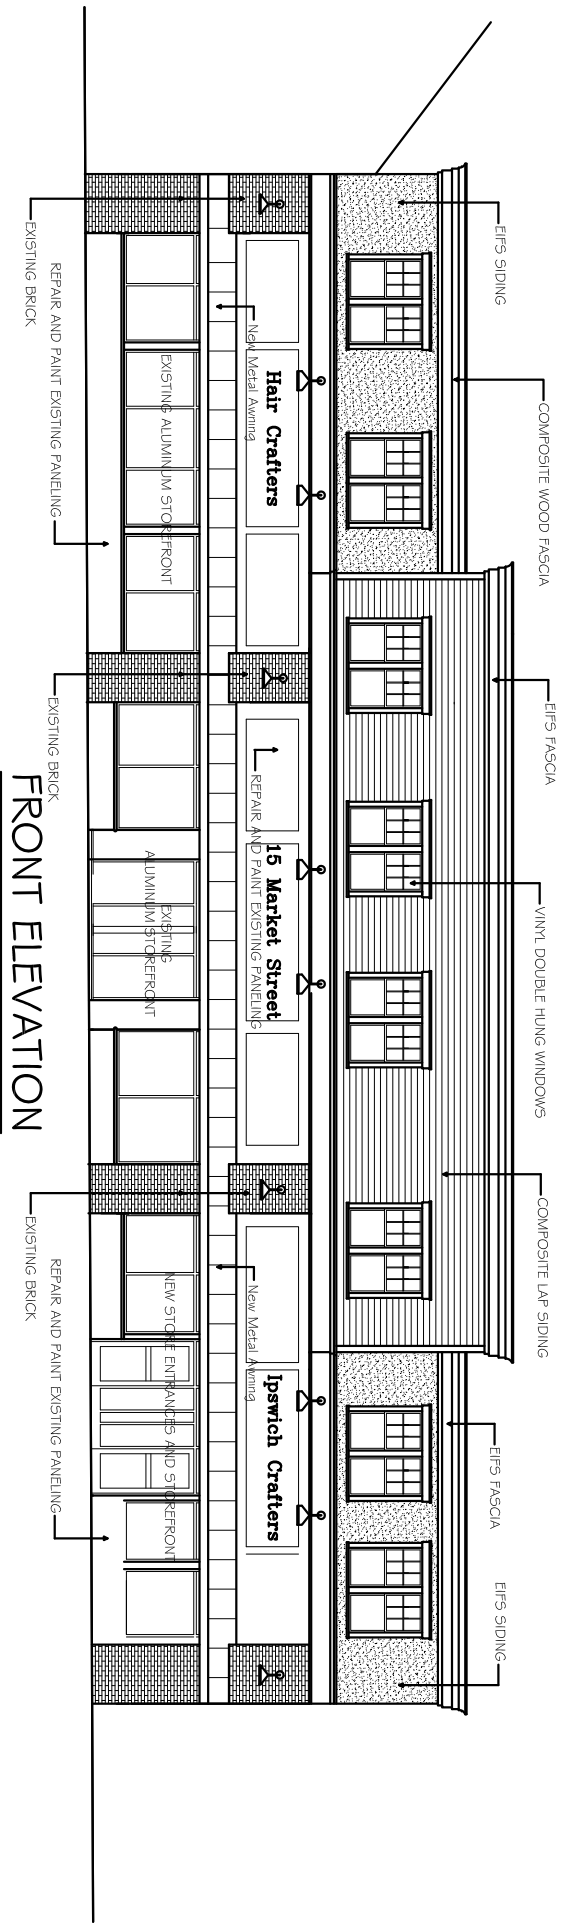

**FRONT ELEVATION**

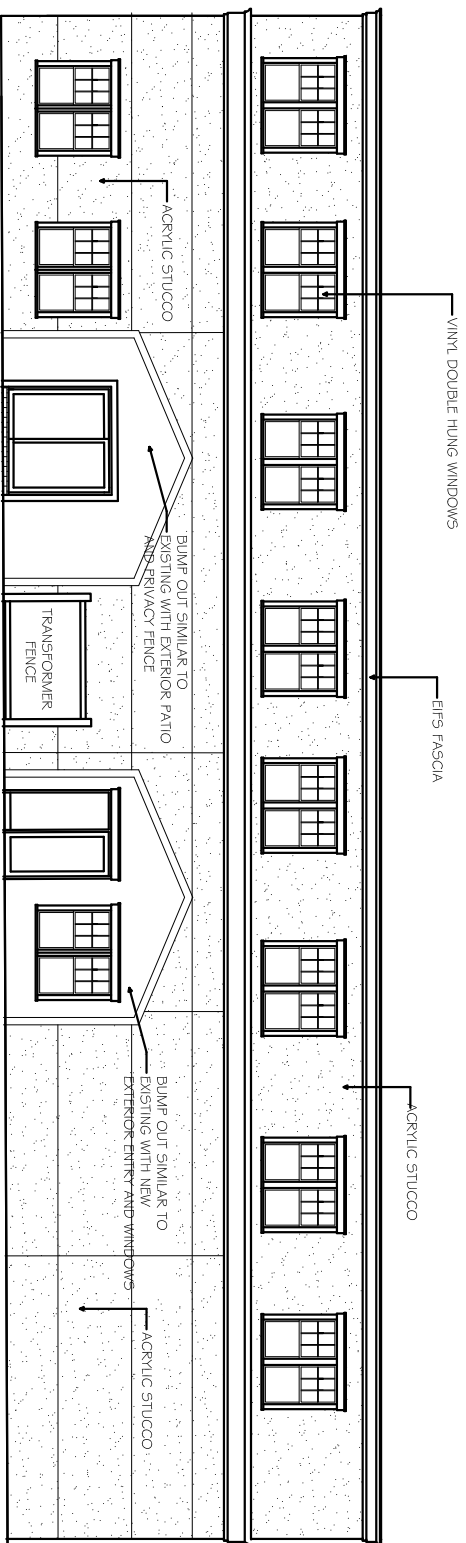

**REAR ELEVATION**

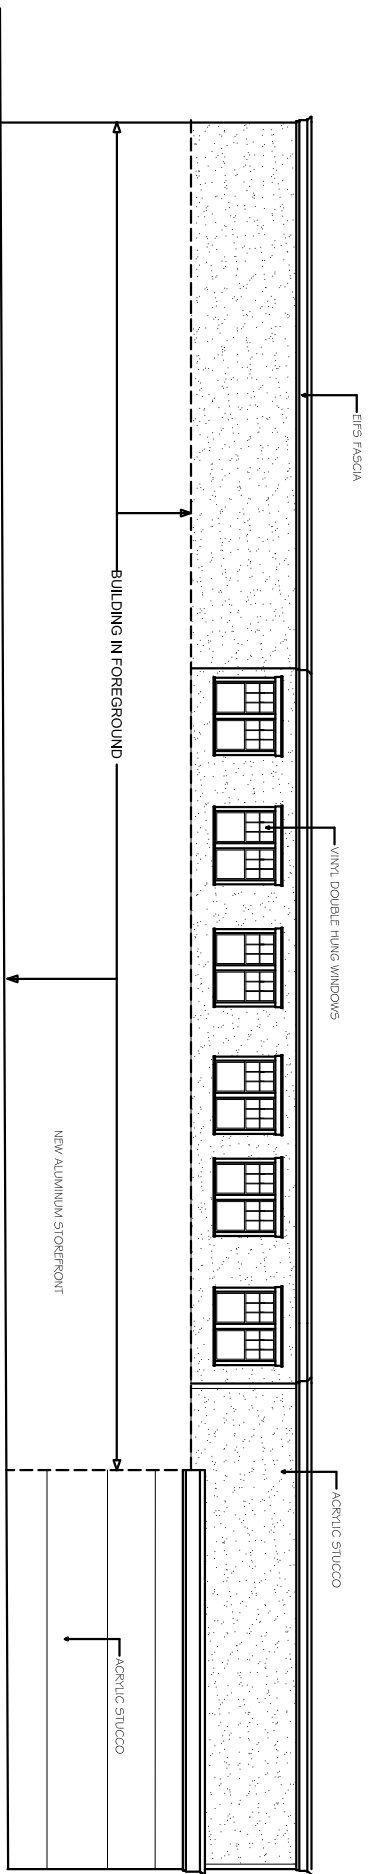

**RIGHT SIDE ELEVATION**



**LEFT SIDE ELEVATION**

**PROPOSED 2ND FLOOR ADDITION TO 15 MARKET STREET - IPSWICH MA**

AUGUST 23 2021

