



EXISTING PROFILES
SCALE: 1"=10'


PROPOSED PROFILES
SCALE: 1"=10'

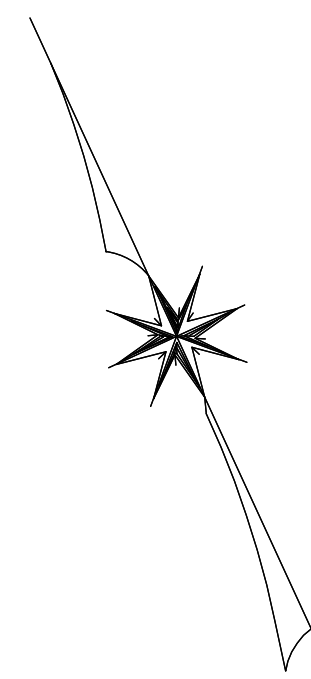

MARKET STREET

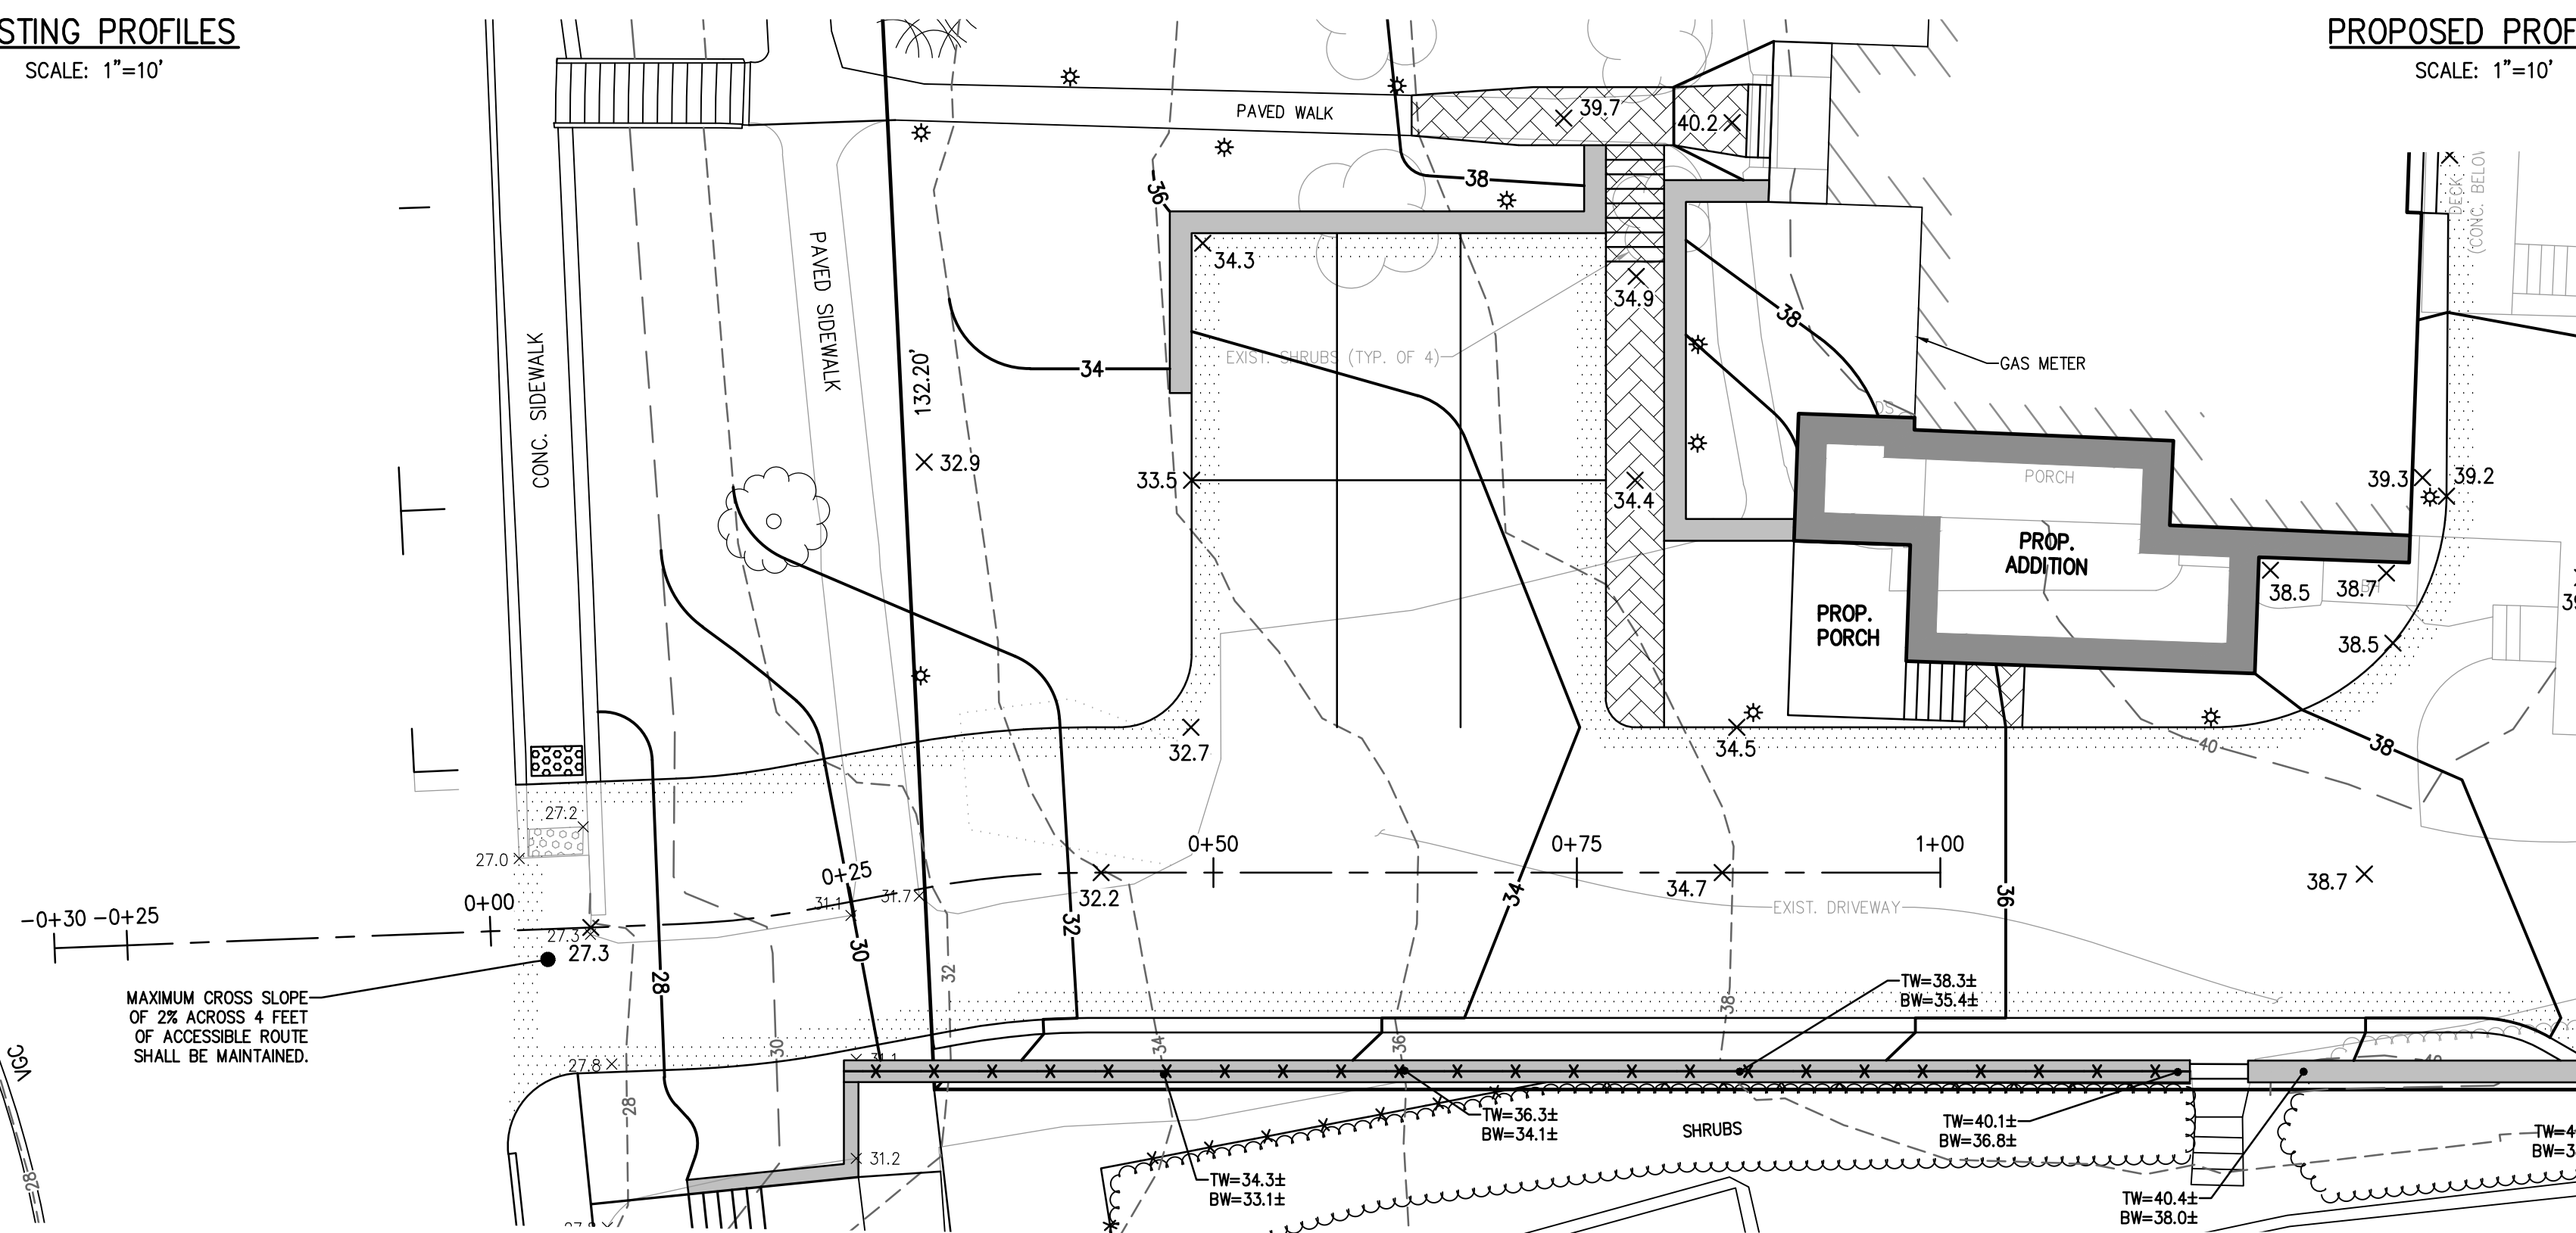

MAXIMUM CROSS SLOPE OF 2% ACROSS 4 FEET OF ACCESSIBLE ROUTE SHALL BE MAINTAINED.

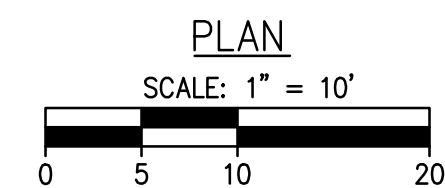

DRAFT

SURVEY BY: MCG
DRAFTED BY: DJP/CWB
CHECKED BY: DJP
APPROVED BY: JMM
SCALE: AS NOTED
DATE: JANUARY 25, 2022

NO.	DESCRIPTION	DATE
1		

SITE IMPROVEMENT PLANS
IN
IPSWICH, MASSACHUSETTS
50-56 MARKET STREET
PREPARED FOR:
50-56 MARKET STREET LLC

DRIVEWAY PROFILE
DRAWING NO.
1 OF 1