


INDEPENDENCE VILLAGE
 25 PLEASANT STREET
 IPSWICH, MA 01938

TWO BUILDING CONCEPT STUDY


CONCEPTUAL
 SITE PLAN

November 21, 2019


A001

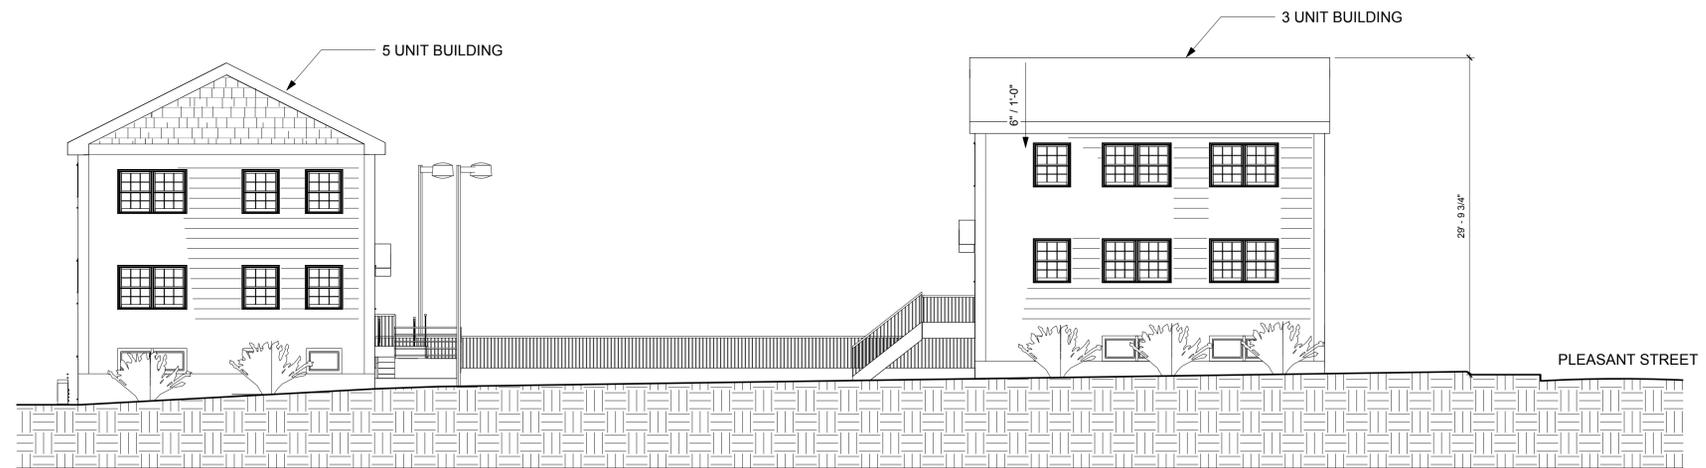


3 VIEW FROM FENCE TOWARDS BLAISDELL TR
1/8" = 1'-0"

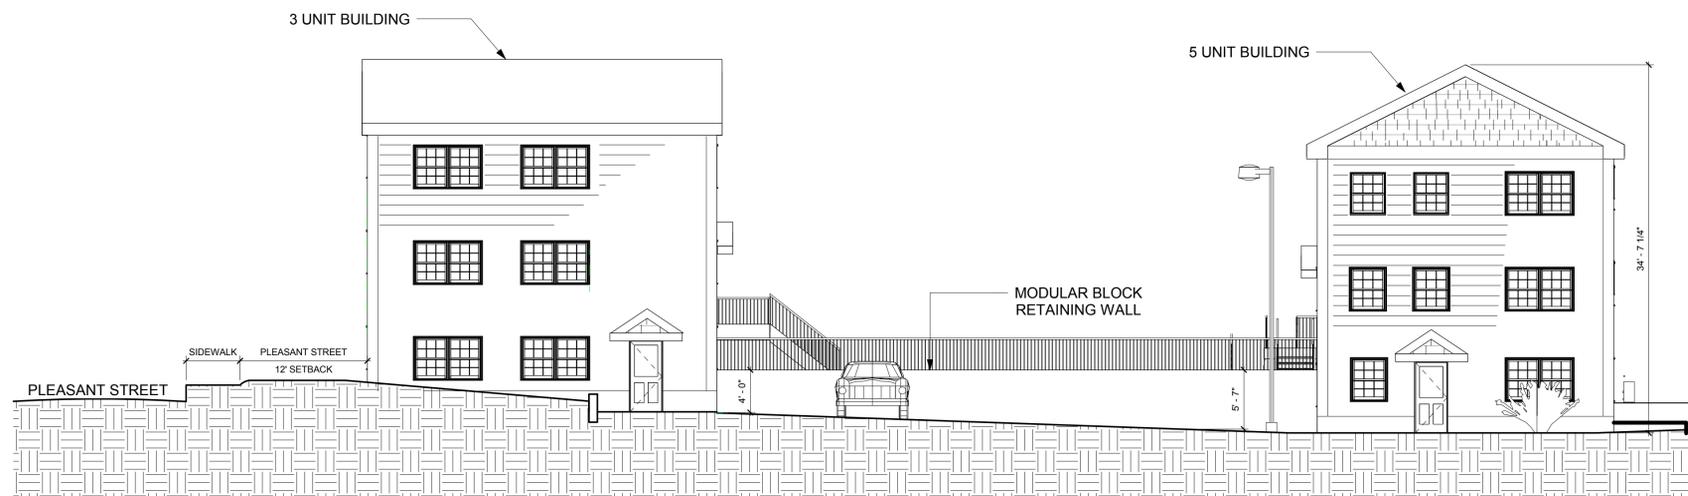

4 VIEW FROM BLAISDELL TR
1/8" = 1'-0"

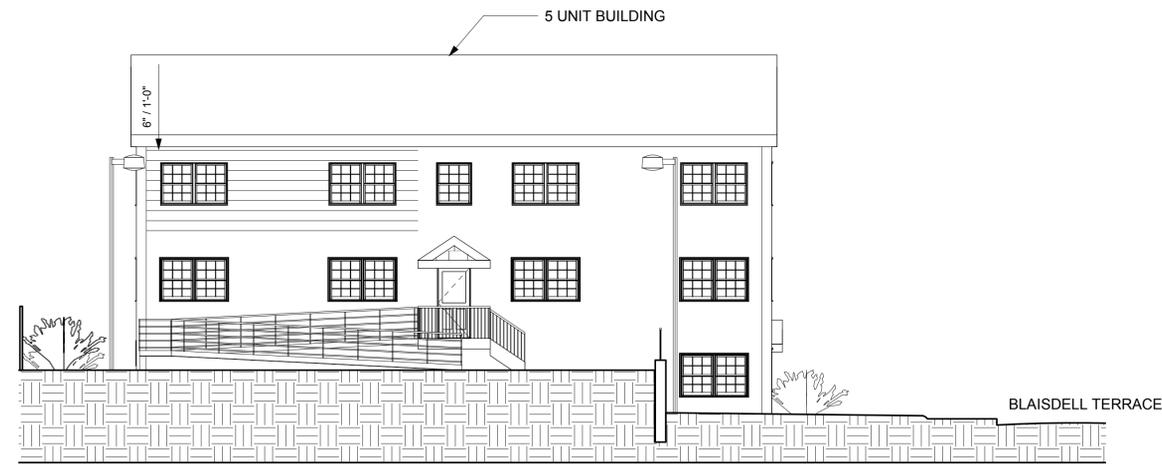

1 BUILDING 1 VIEW FROM PLEASANT ST
 1/8" = 1'-0"

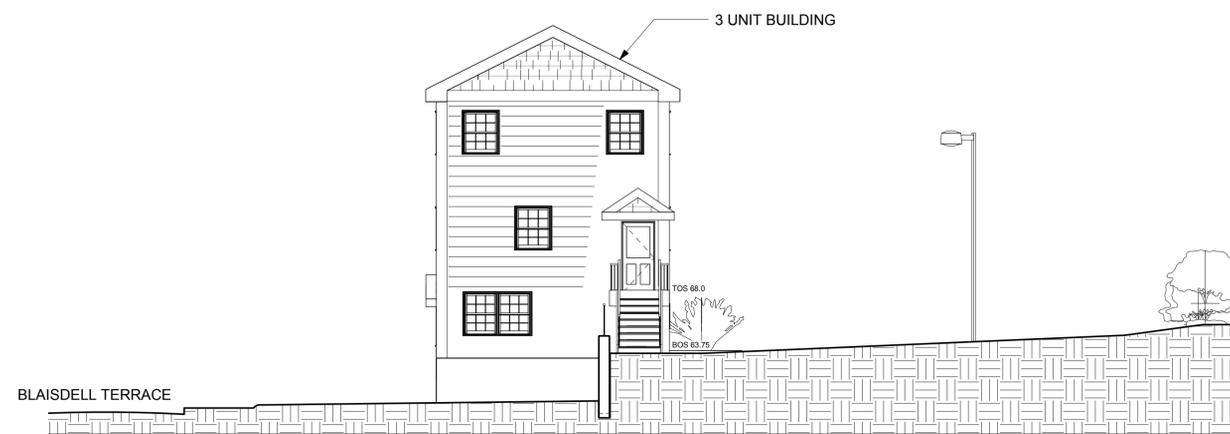

2 BUILDING 2 VIEW TOWARDS PLEASANT ST
 1/8" = 1'-0"