




**OPEN SPACE PRESERVATION ZONING (OSPZ)
FIRE TRUCK TURNING & PATH SKETCH
MILE LANE & LINEBROOK ROAD, IPSWICH, MA**

SCALE: 1" = 50'
DATE: FEBRUARY 13, 2020
UPDATED MARCH 27, 2020

WILLIAMS & SPARAGES
ENGINEERS | PLANNERS | SURVEYORS
189 NORTH MAIN STREET
SUITE 101
MIDDLETON, MA 01949
PHONE: (978) 539-8088
FAX: (978) 539-8200
WWW.WSENGINEERS.COM

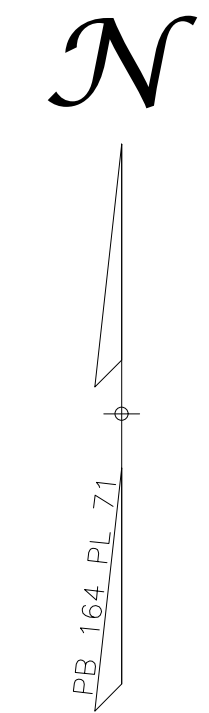

- LEGEND**
- EXISTING CONTOUR --- 60 ---
 - EDGE OF PAVEMENT --- EP ---
 - UTILITY POLE --- C ---
 - BITUMINOUS --- BIT ---
 - INVERT --- INV. ---
 - CAPE COD BERM --- CCB ---
 - CATCH BASIN --- CB ---
 - DRAIN MANHOLE --- DM ---
 - HYDRANT --- H ---
 - WATER GATE --- WG ---
 - WATER SHUTOFF --- WS ---
 - TEST PIT --- TP ---
- TREE LEGEND**
- DECIDUOUS --- D ---
 - CONIFEROUS --- C ---
 - PINE --- P ---
 - MAPLE --- M ---
 - OAK --- O ---
 - CEDAR --- CE ---
 - RUM CHERRY --- RC ---
 - BIRCH --- B ---
 - TWIN --- TW ---
 - TRIPLE --- TR ---

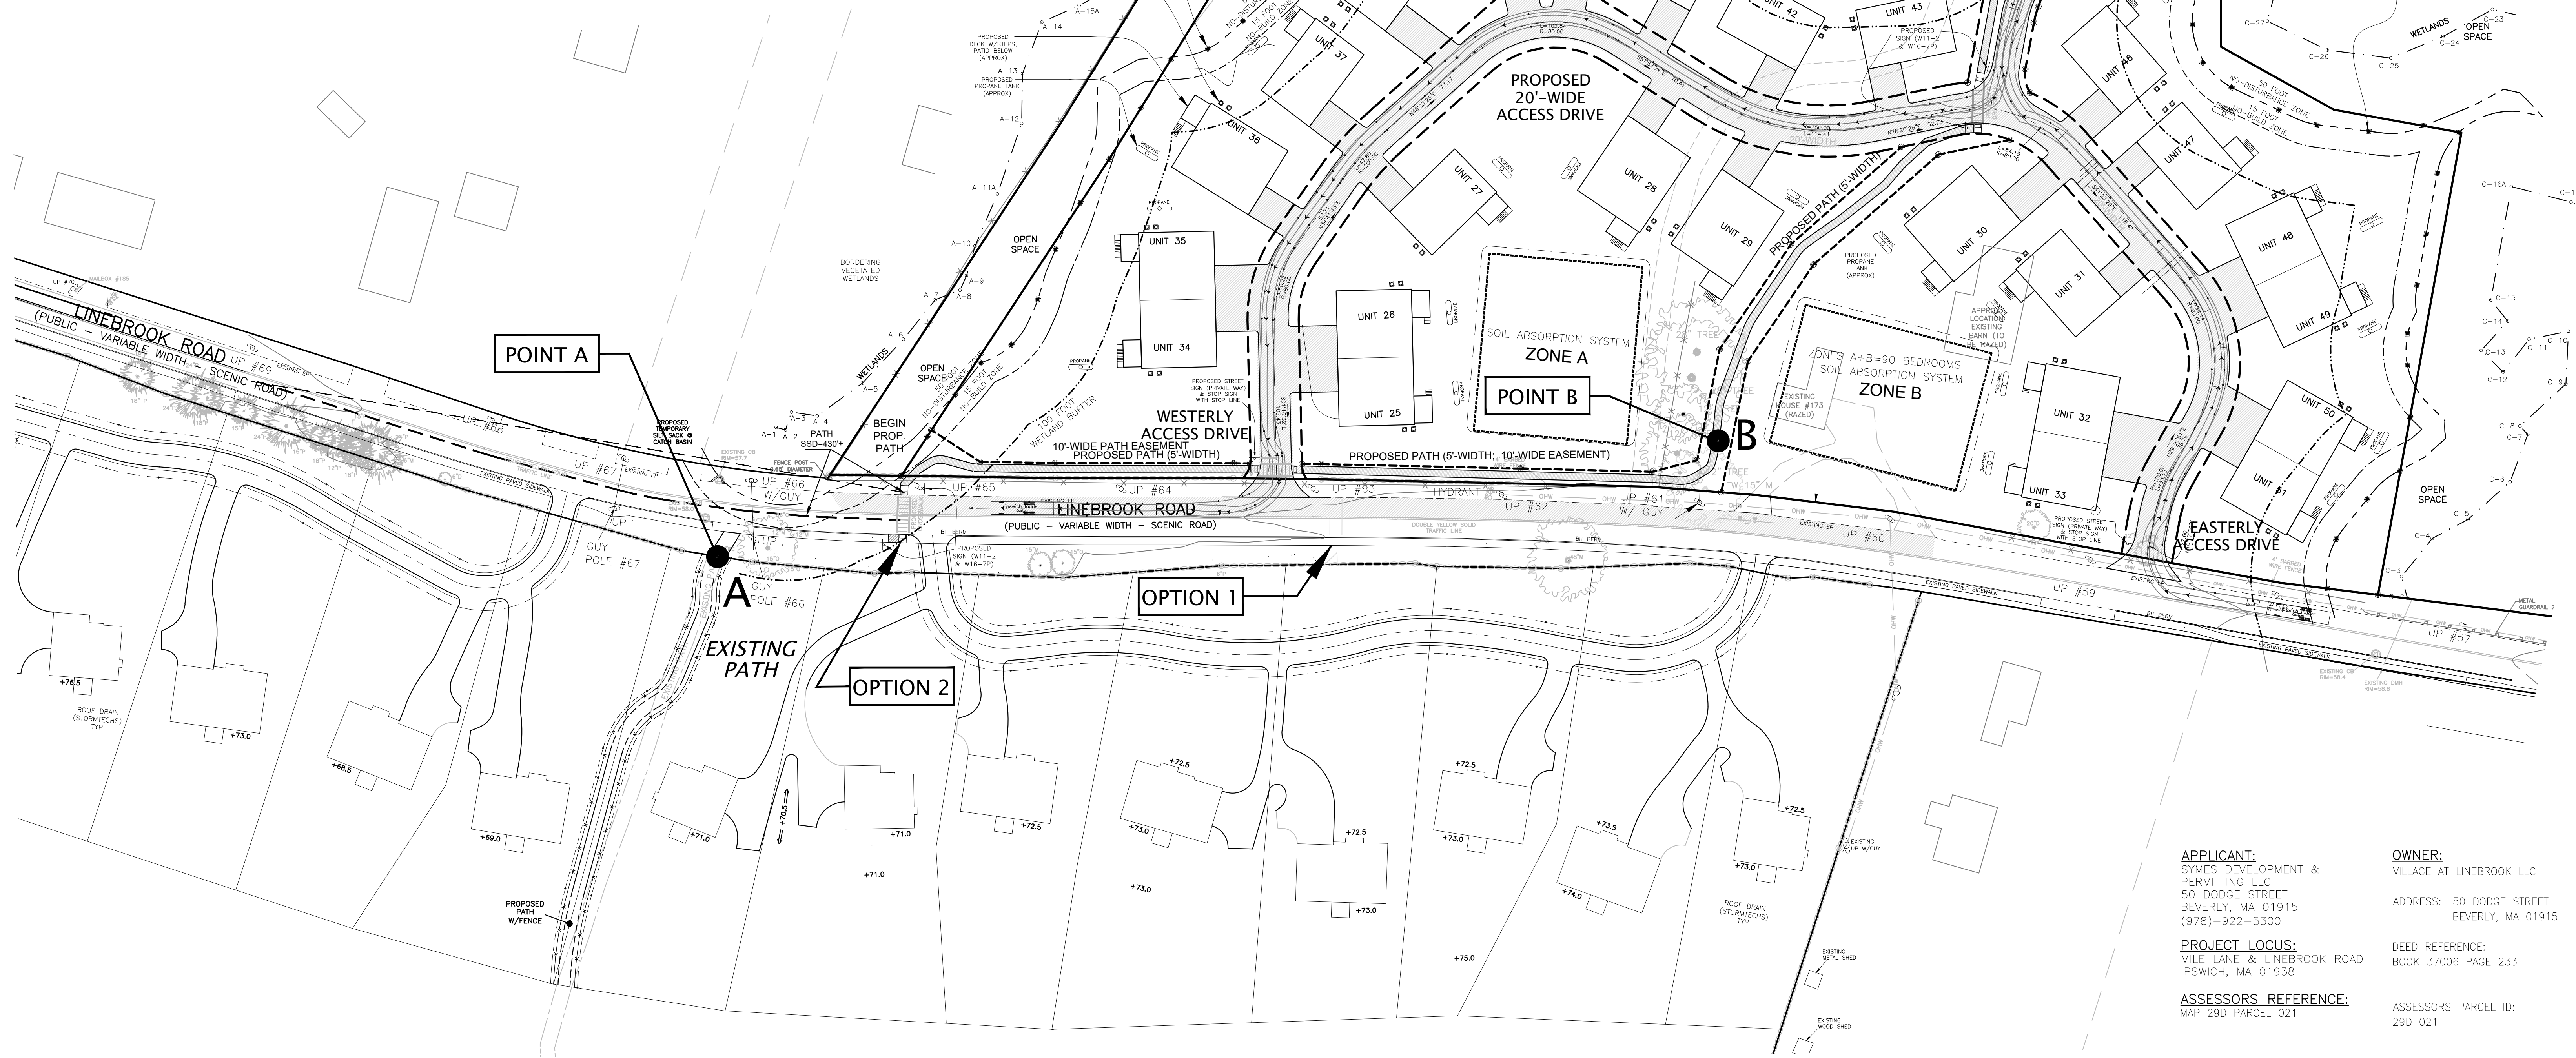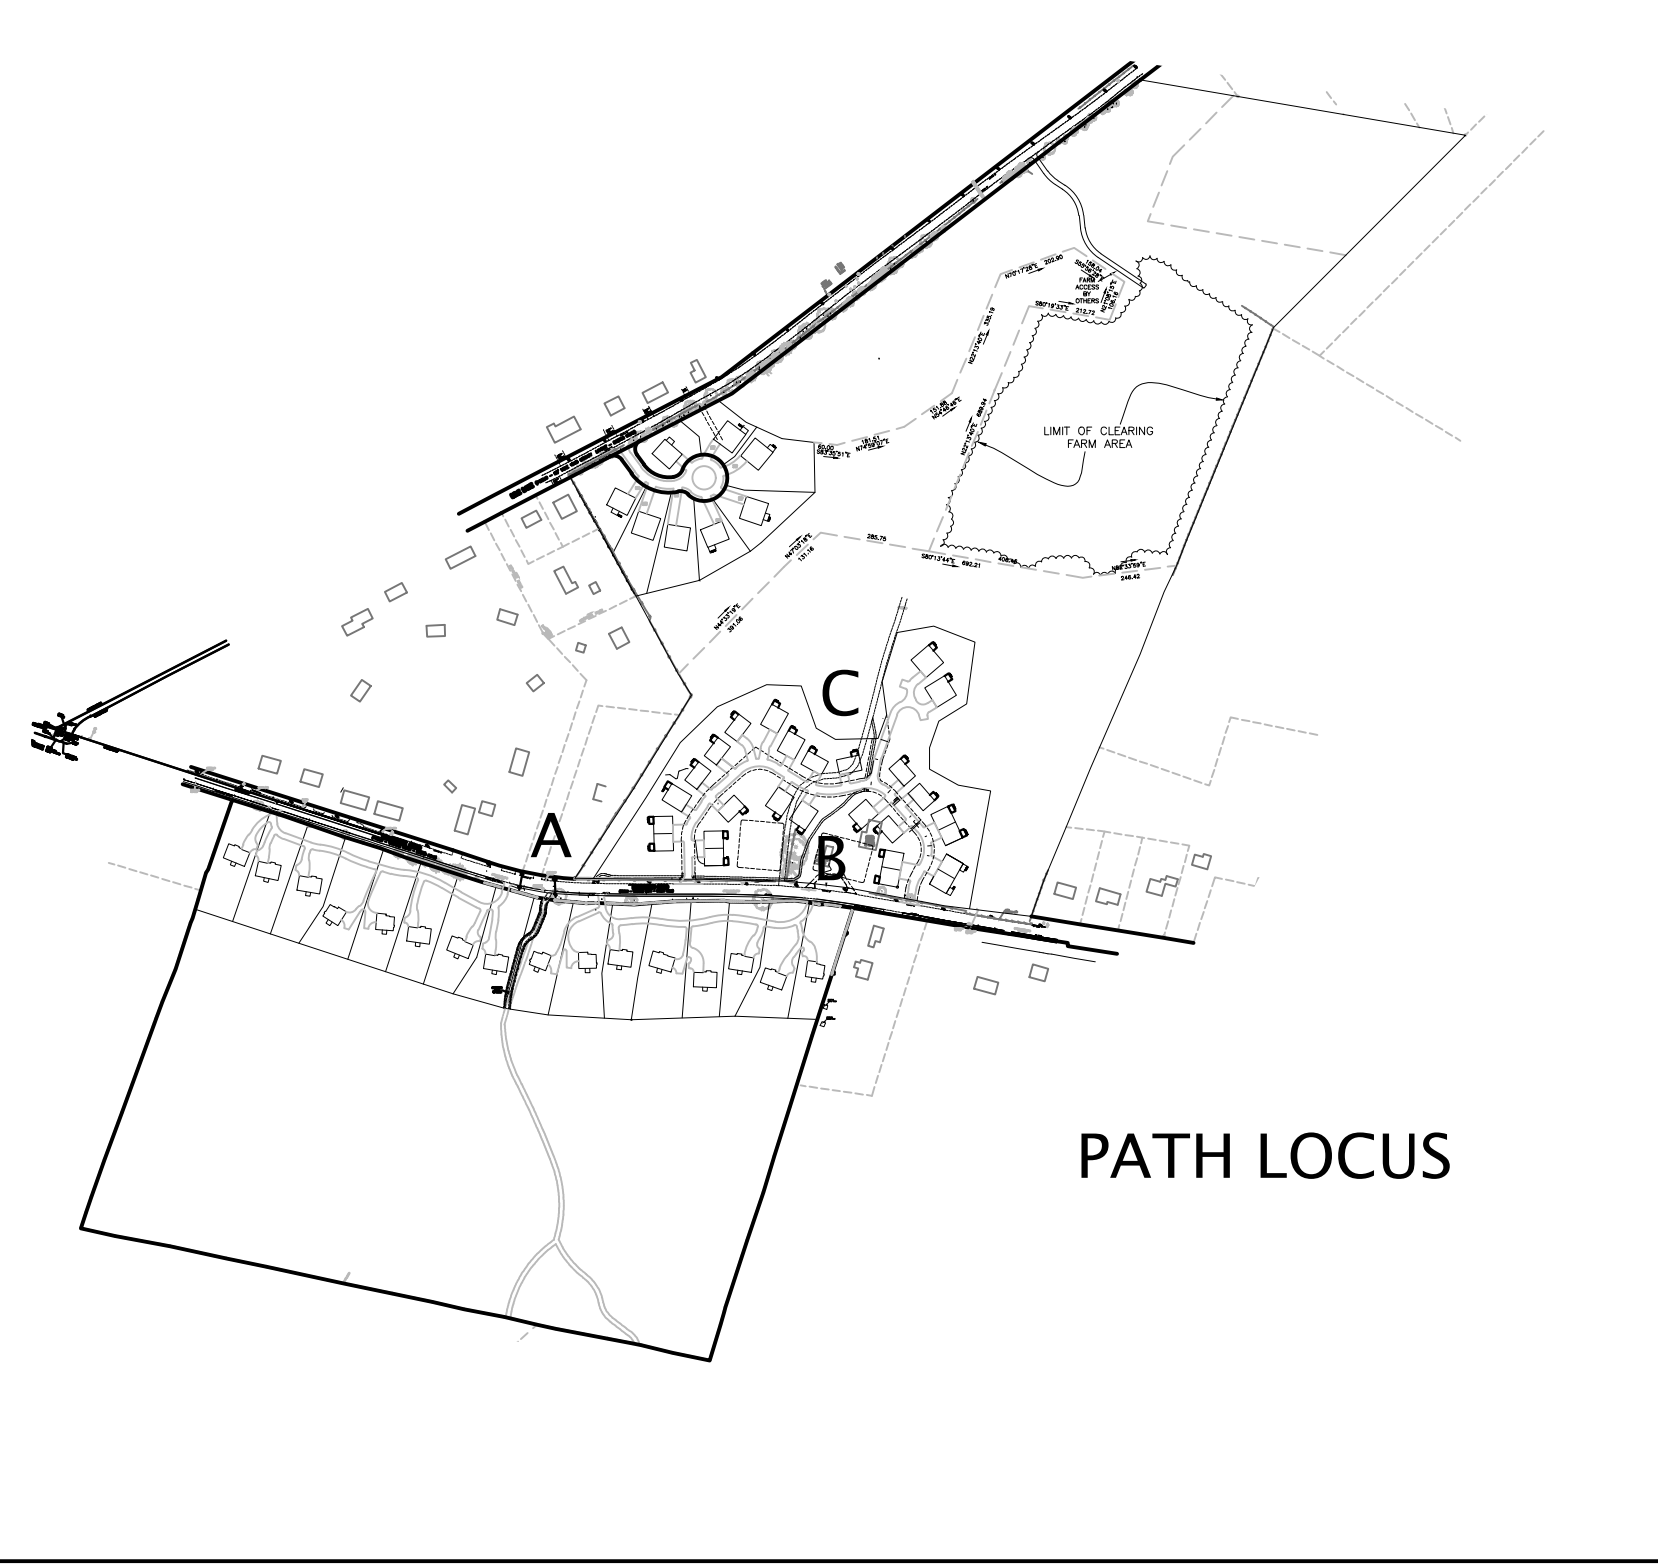

APPLICANT:
SYMES DEVELOPMENT & PERMITTING LLC
50 DODGE STREET
BEVERLY, MA 01915
(978)-922-5300

OWNER:
VILLAGE AT LINEBROOK LLC
ADDRESS: 50 DODGE STREET
BEVERLY, MA 01915

PROJECT LOCUS:
MILE LANE & LINEBROOK ROAD
IPSWICH, MA 01938

DEED REFERENCE:
BOOK 37006 PAGE 233

ASSESSORS REFERENCE:
MAP 29D PARCEL 021

ASSESSORS PARCEL ID:
29D 021