

**EXISTING WATERSHED PLAN**


**PERMIT PLAN**  
prepared for  
**OLD RIGHT LCC**

27 & 29 TURNPIKE ROAD IPSWICH, MA

**GRAHAM ASSOCIATES, INC.**  
CIVIL ENGINEERS  
TWO CENTRAL STREET, IPSWICH, MA 01938 (978) 356-2756

DRAWN BY: JC	CHECKED BY: HLG	PROJECT NO.: 20-2080
DATE: AUGUST 2, 2021	SCALE: AS SHOWN	SHEET 1 OF 1

**PLAN**  
1" = 20'

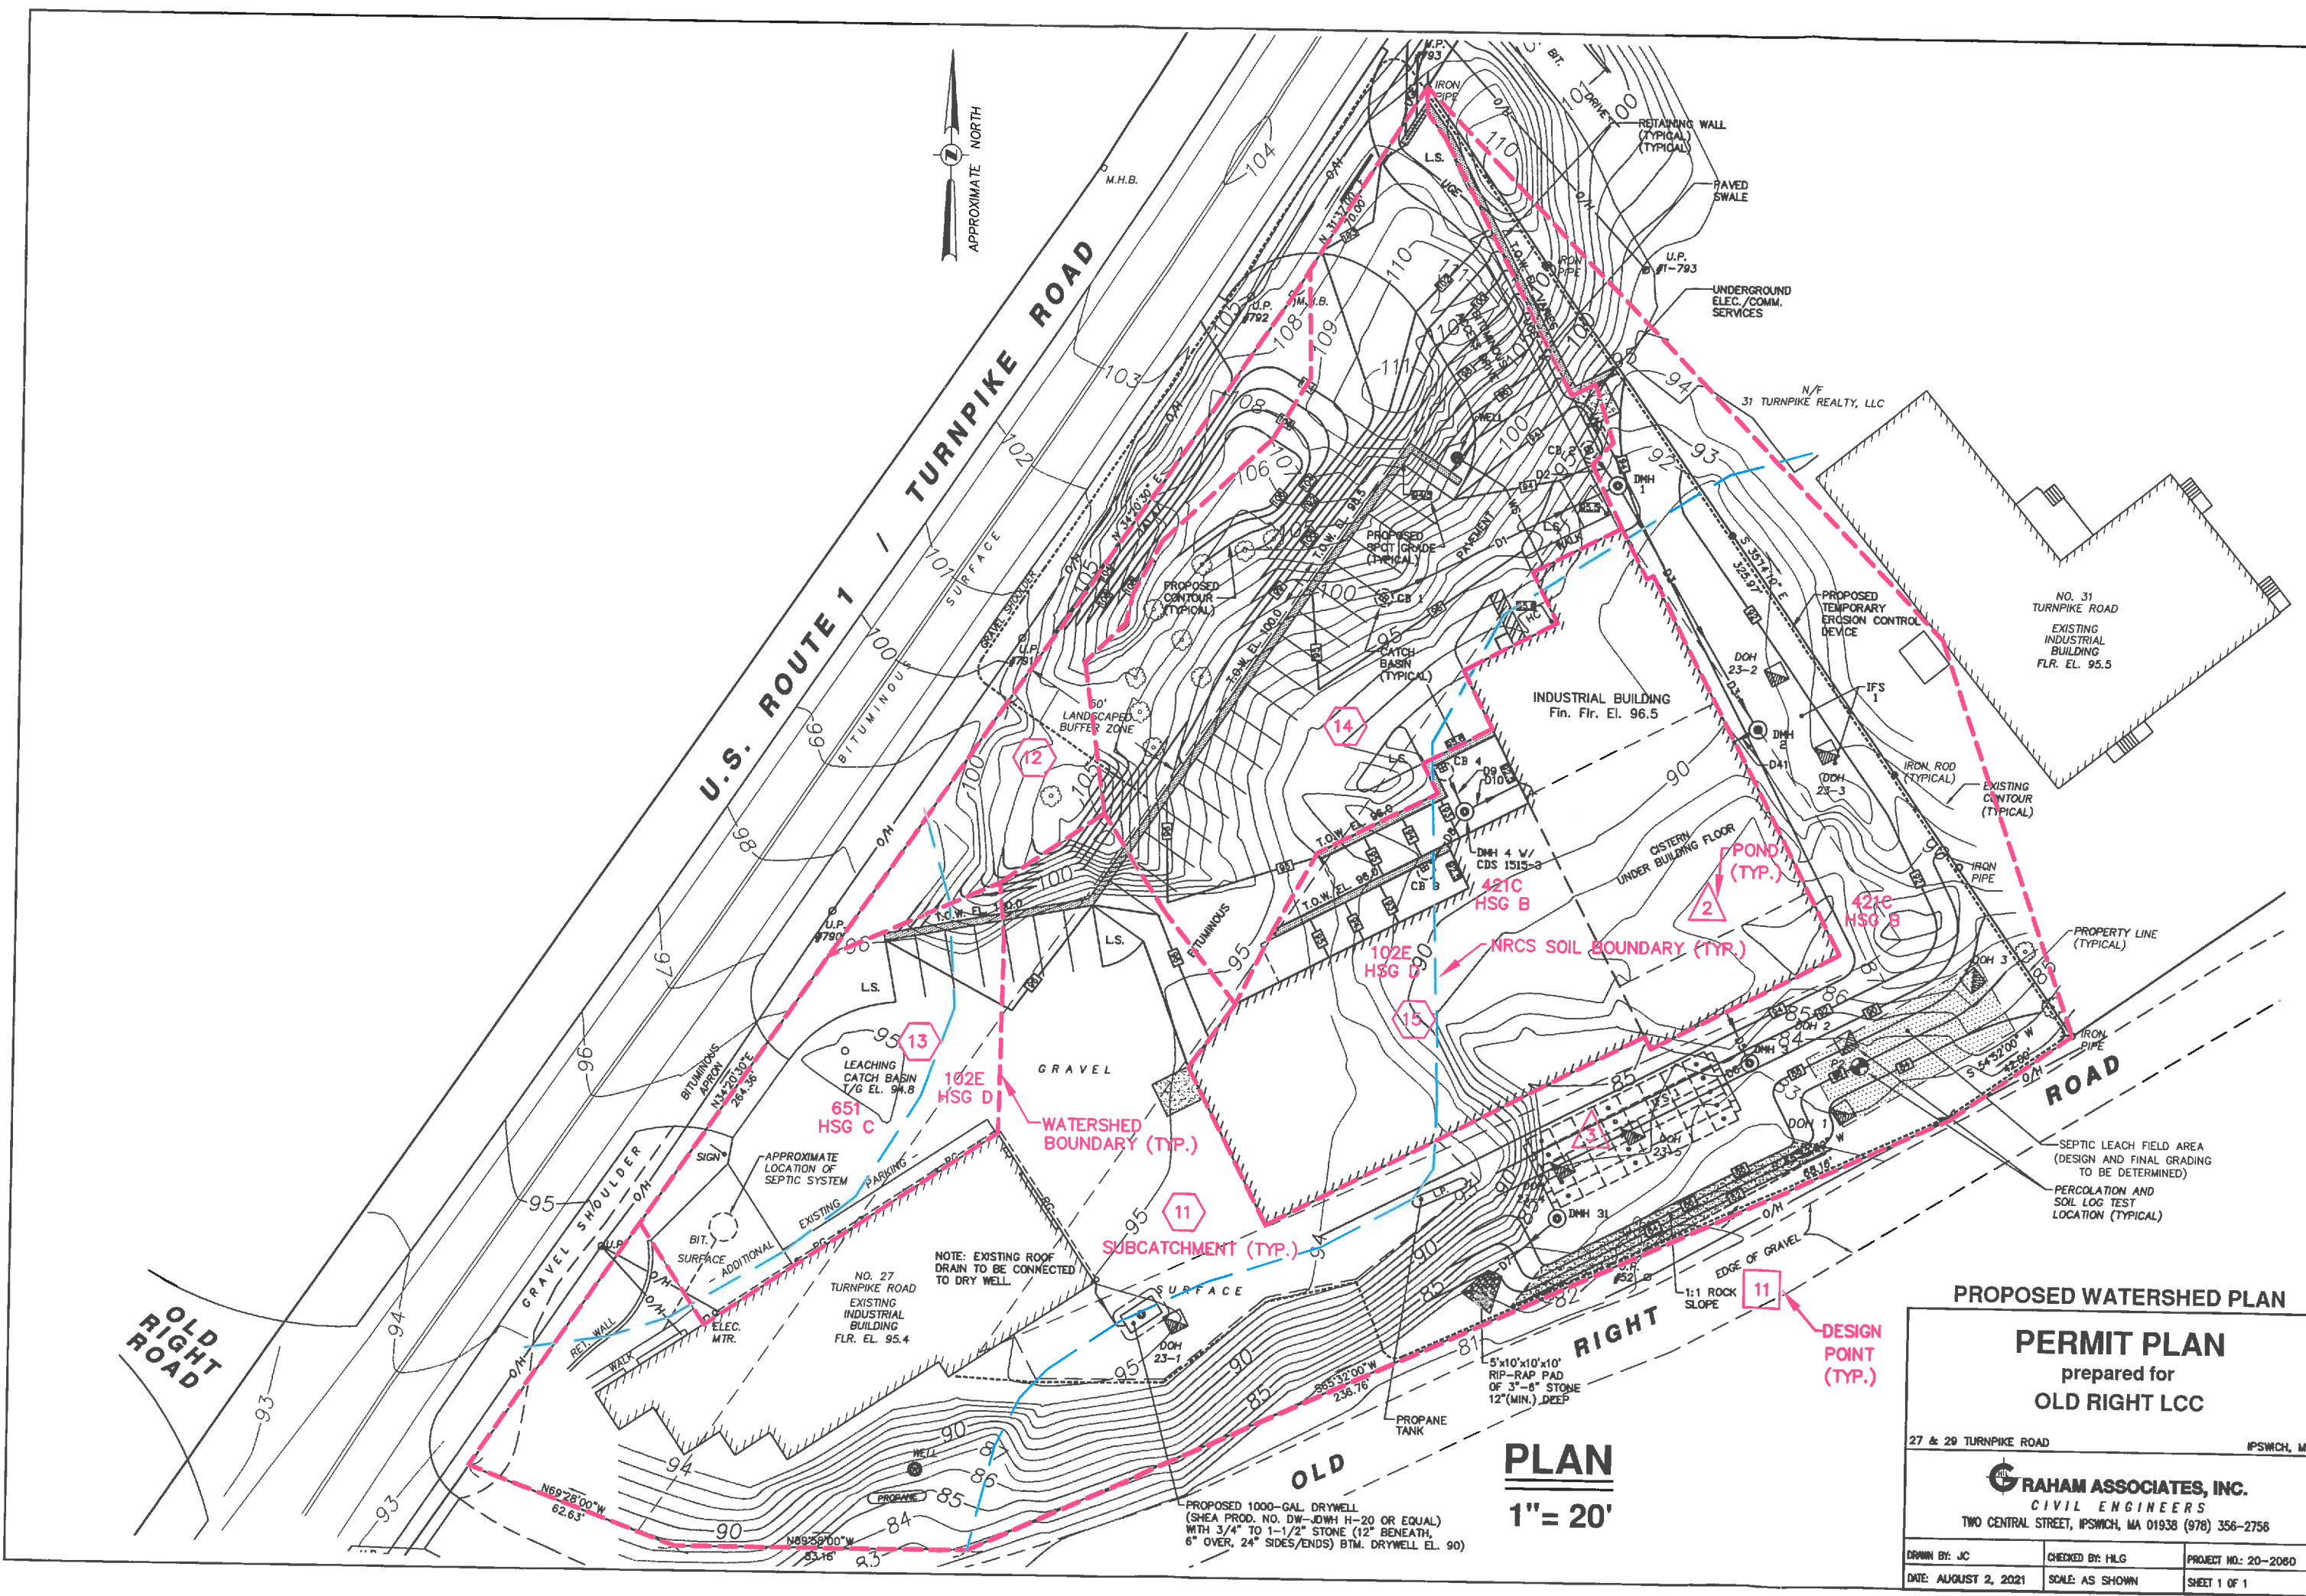

**PROPOSED WATERSHED PLAN**


**PERMIT PLAN**  
prepared for  
**OLD RIGHT LLC**

27 & 29 TURNPIKE ROAD  
IPSWICH, MA

**GRAHAM ASSOCIATES, INC.**  
CIVIL ENGINEERS  
TWO CENTRAL STREET, IPSWICH, MA 01938 (978) 356-2756

DRAWN BY: JC	CHECKED BY: HLG	PROJECT NO: 20-2060
DATE: AUGUST 2, 2021	SCALE: AS SHOWN	SHEET 1 OF 1

**PLAN**  
1" = 20'

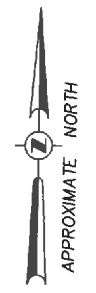

**U.S. ROUTE 1 / TURNPIKE ROAD**

**OLD RIGHT ROAD**

**PROPOSED WATERSHED PLAN**


**PERMIT PLAN**  
prepared for  
**OLD RIGHT LLC**

27 & 29 TURNPIKE ROAD  
IPSWICH, MA

**GRAHAM ASSOCIATES, INC.**  
CIVIL ENGINEERS  
TWO CENTRAL STREET, IPSWICH, MA 01938 (978) 356-2756

DRAWN BY: JC	CHECKED BY: HLG	PROJECT NO: 20-2060
DATE: AUGUST 2, 2021	SCALE: AS SHOWN	SHEET 1 OF 1

**PLAN**  
1" = 20'

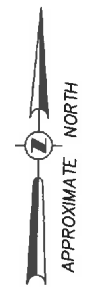

**U.S. ROUTE 1 / TURNPIKE ROAD**

**OLD RIGHT ROAD**

**PROPOSED WATERSHED PLAN**

**PERMIT PLAN**  
prepared for  
**OLD RIGHT LLC**

27 & 29 TURNPIKE ROAD  
IPSWICH, MA

**GRAHAM ASSOCIATES, INC.**  
CIVIL ENGINEERS  
TWO CENTRAL STREET, IPSWICH, MA 01938 (978) 356-2756

DRAWN BY: JC	CHECKED BY: HLG	PROJECT NO: 20-2060
DATE: AUGUST 2, 2021	SCALE: AS SHOWN	SHEET 1 OF 1